




First Floor: *The Lady of Larkspur Lotion*

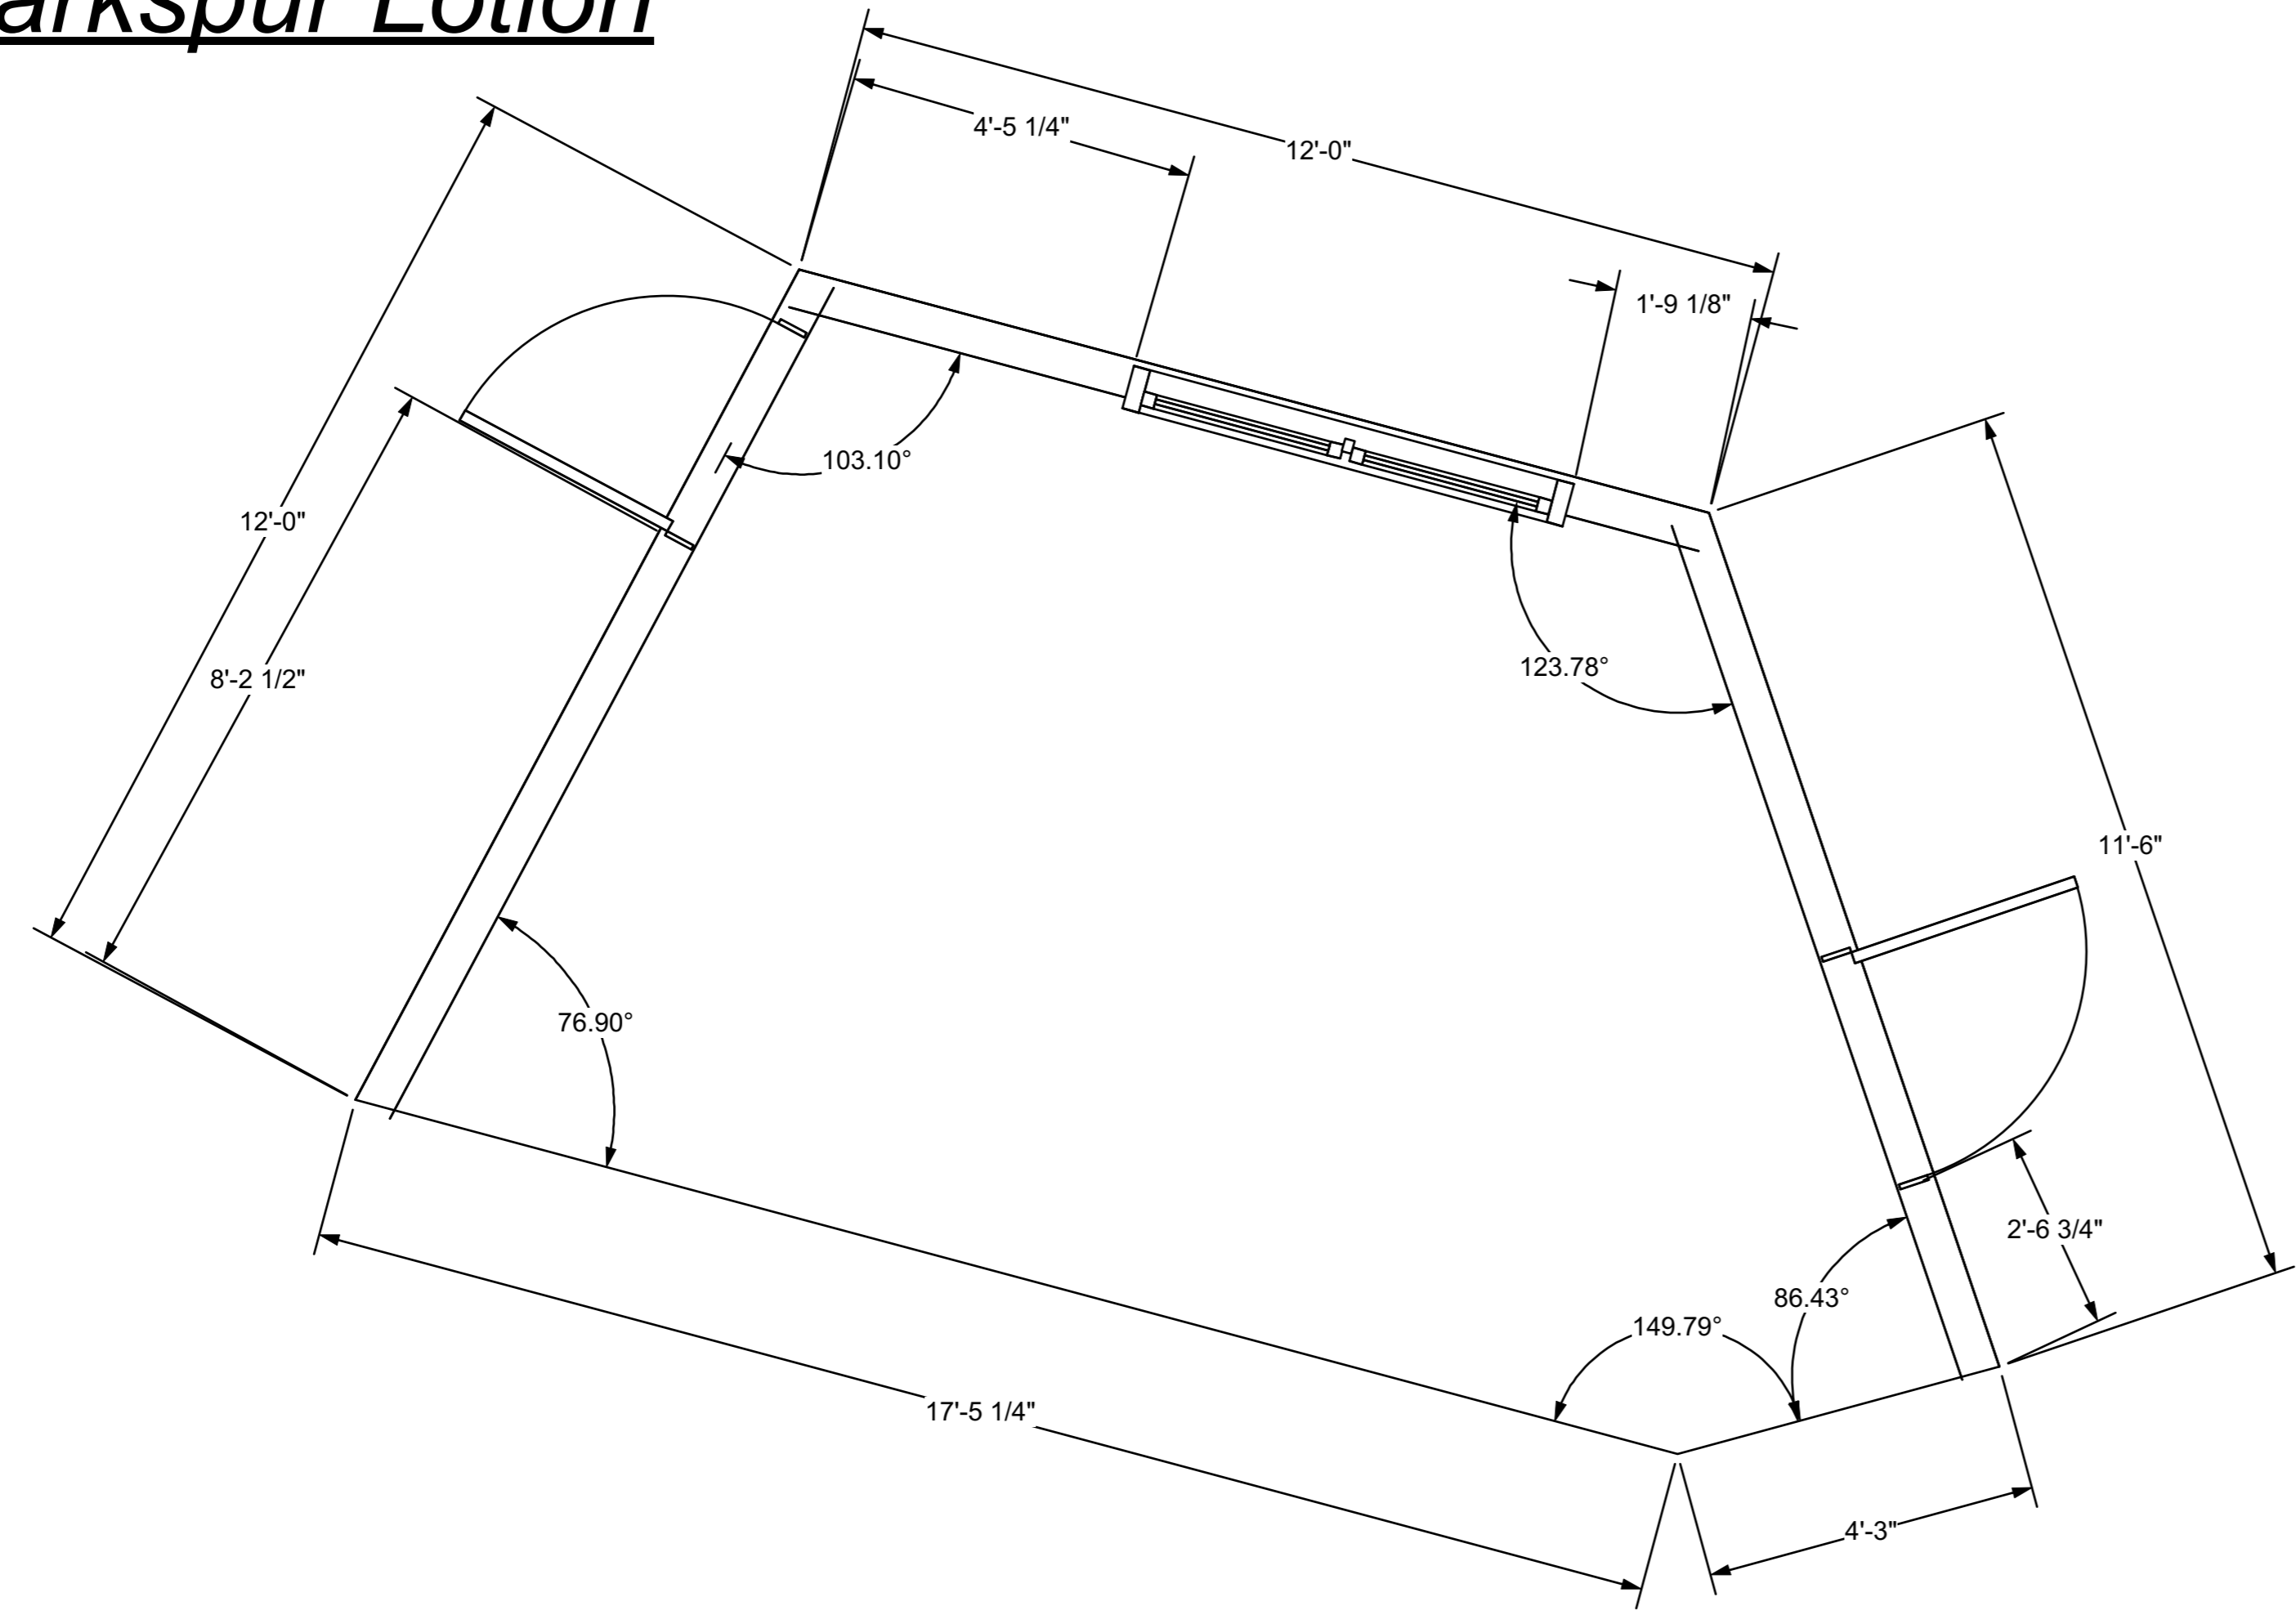


1 Plan View of First Floor
Scale: 1/2" = 1'-0"

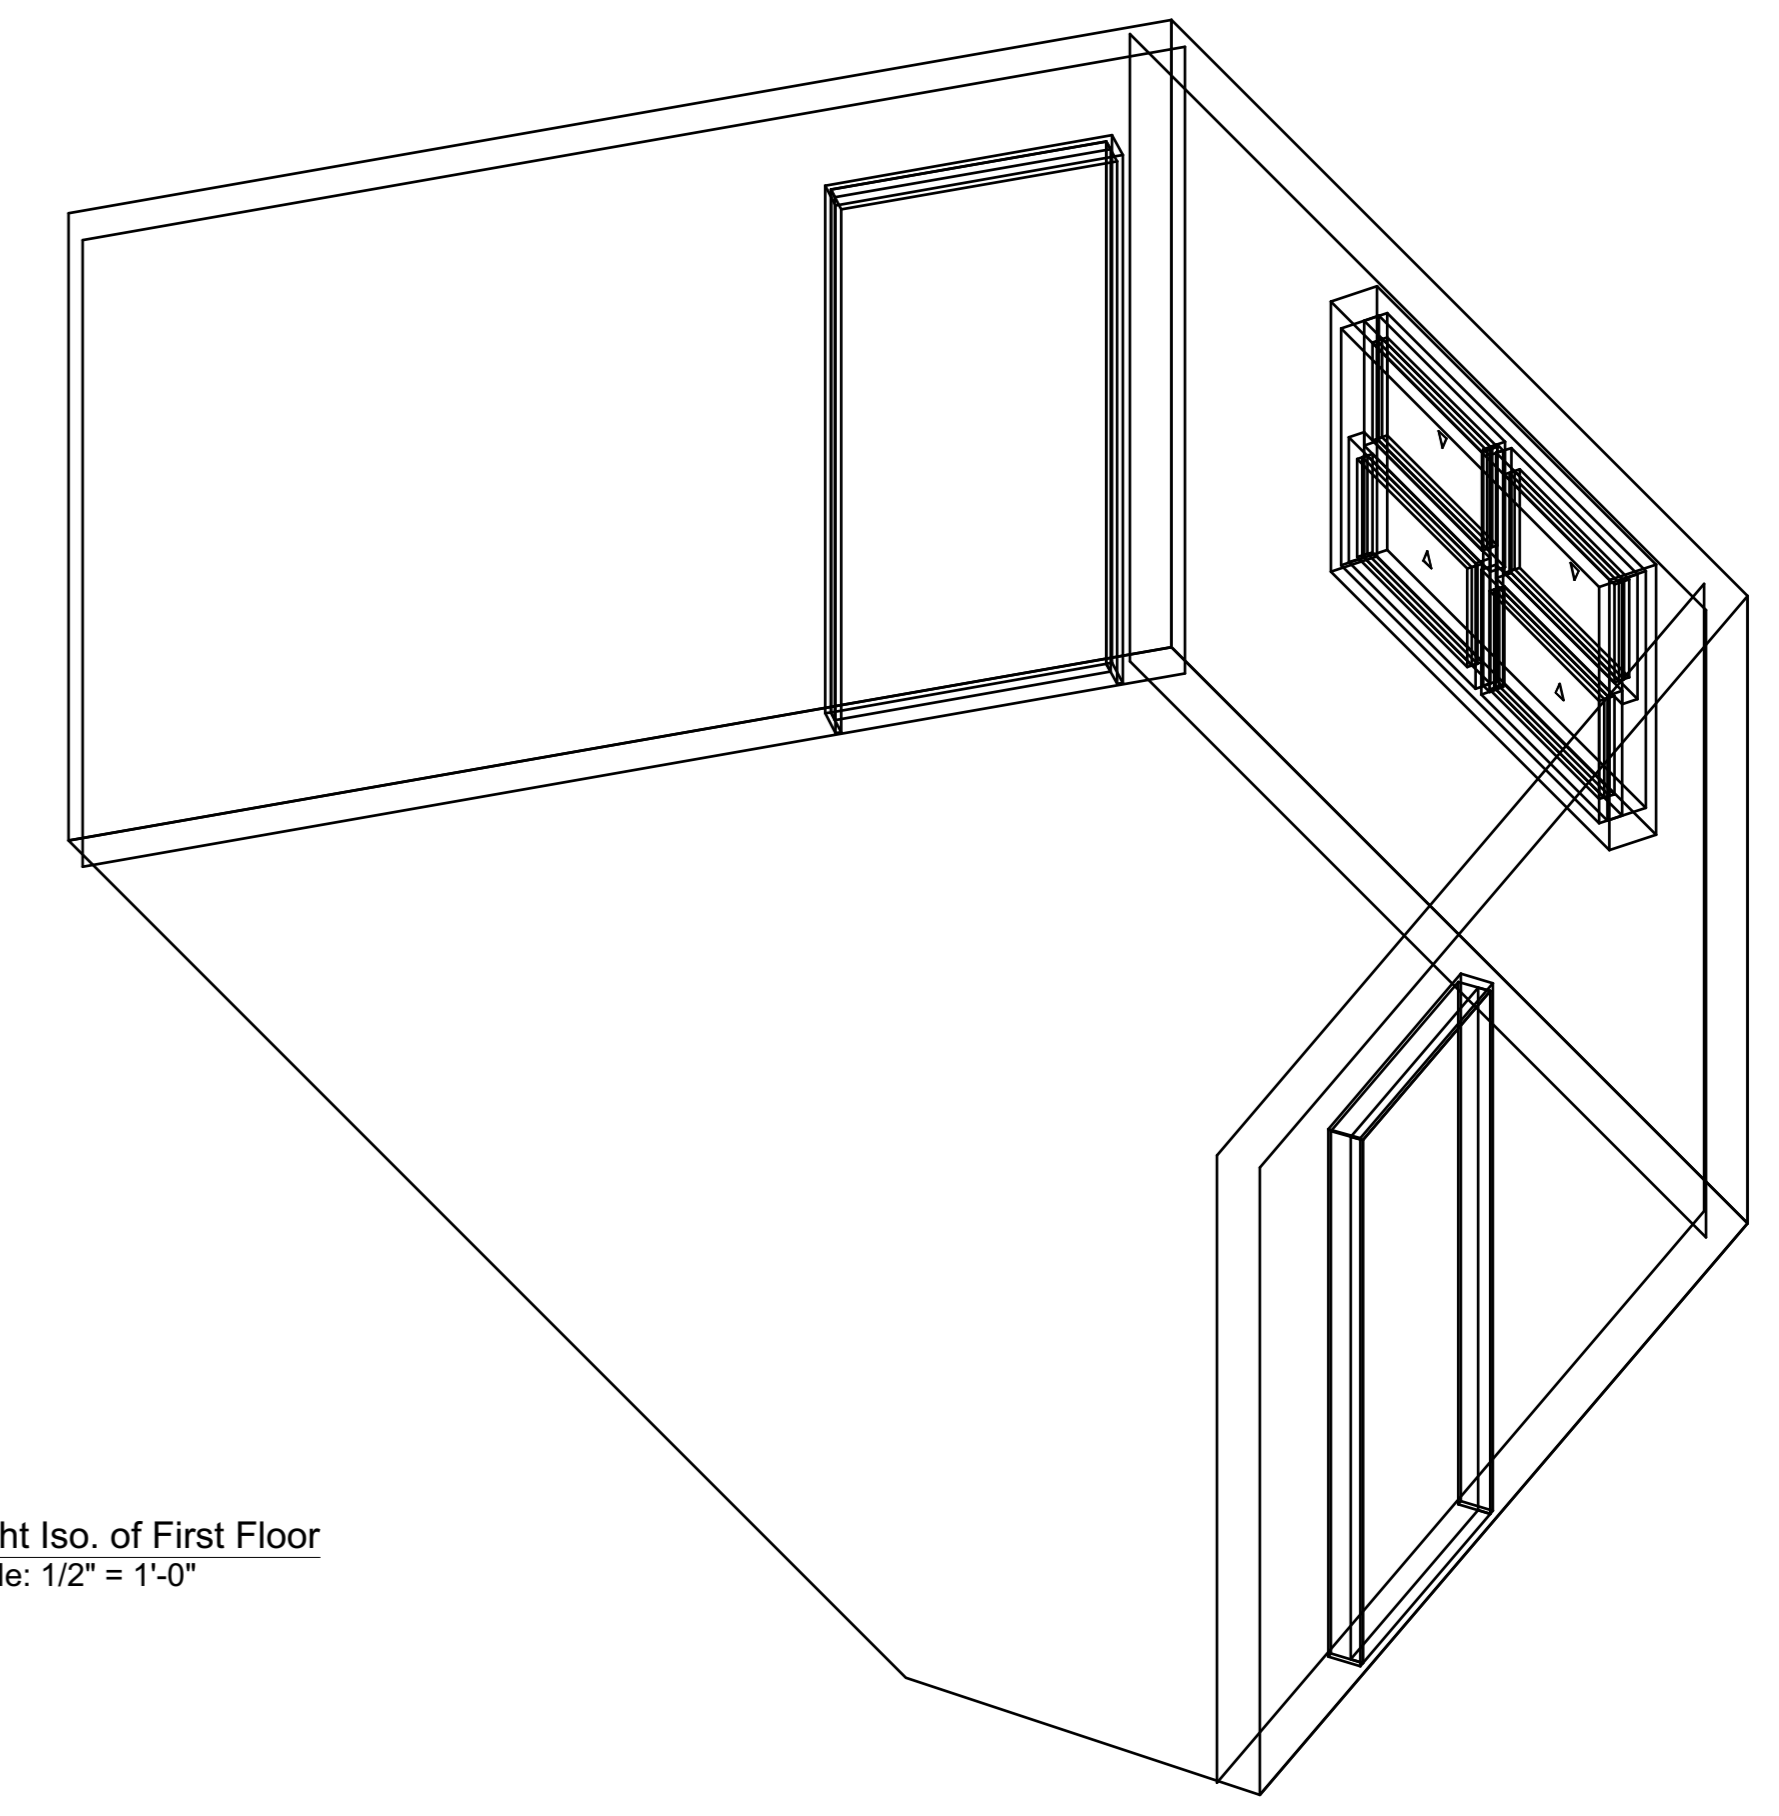

3 Right Iso. of First Floor
Scale: 1/2" = 1'-0"

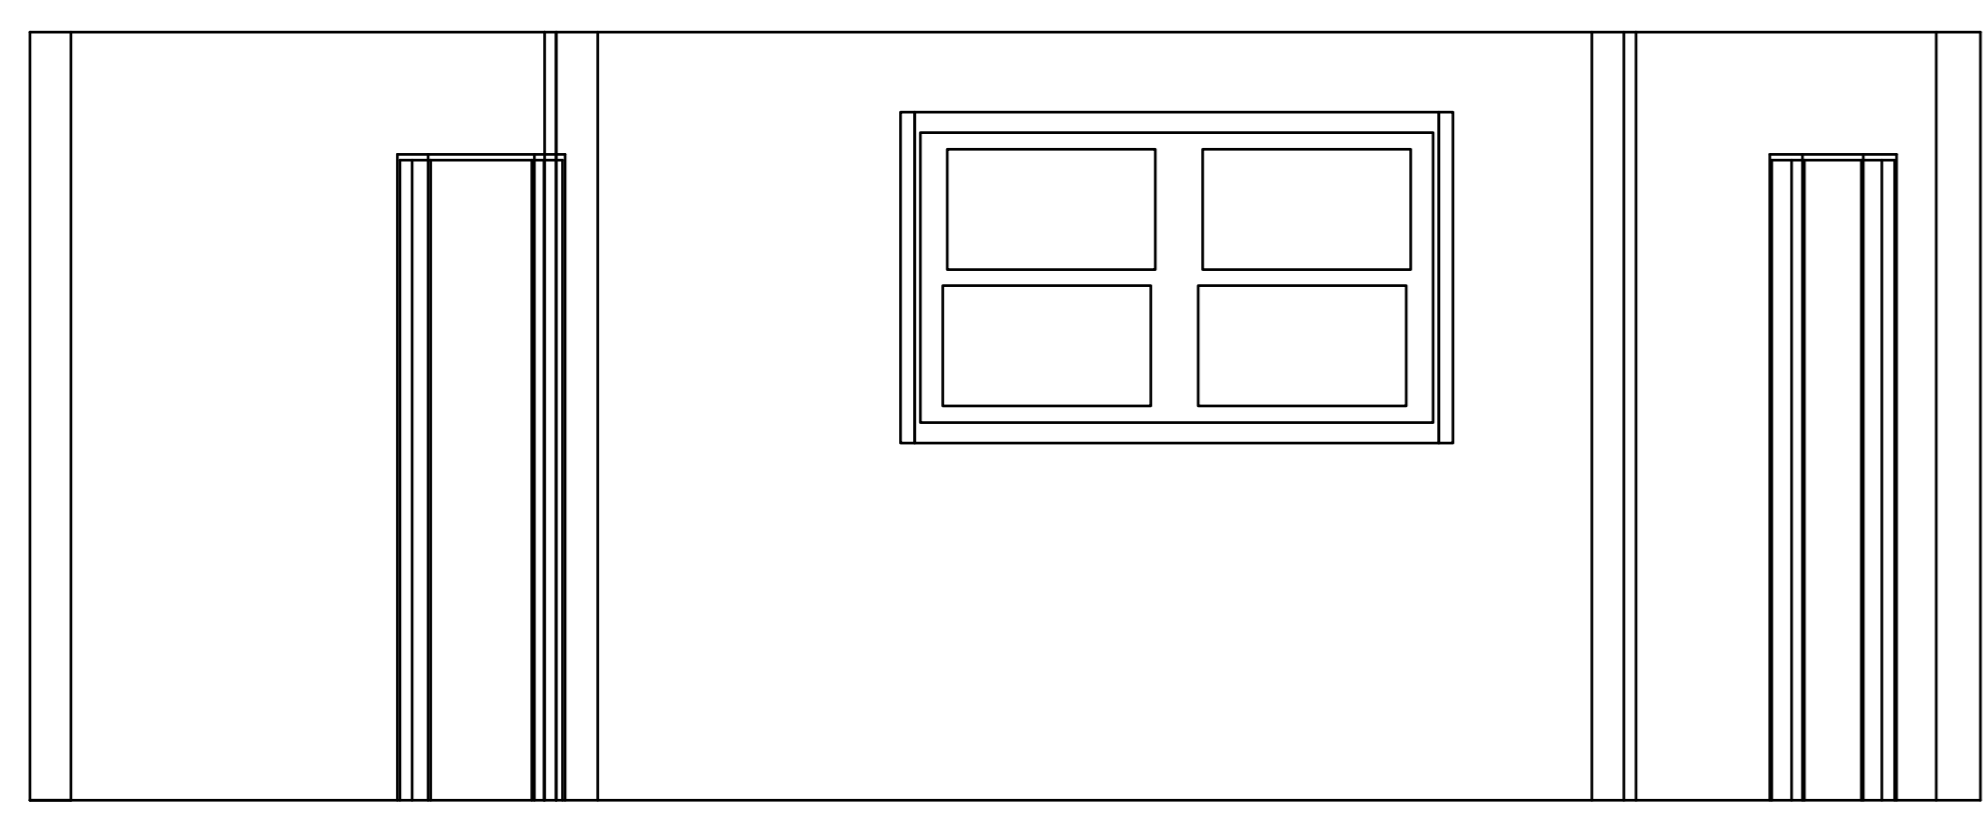


2 Front View of First Floor
Scale: 1/2" = 1'-0"

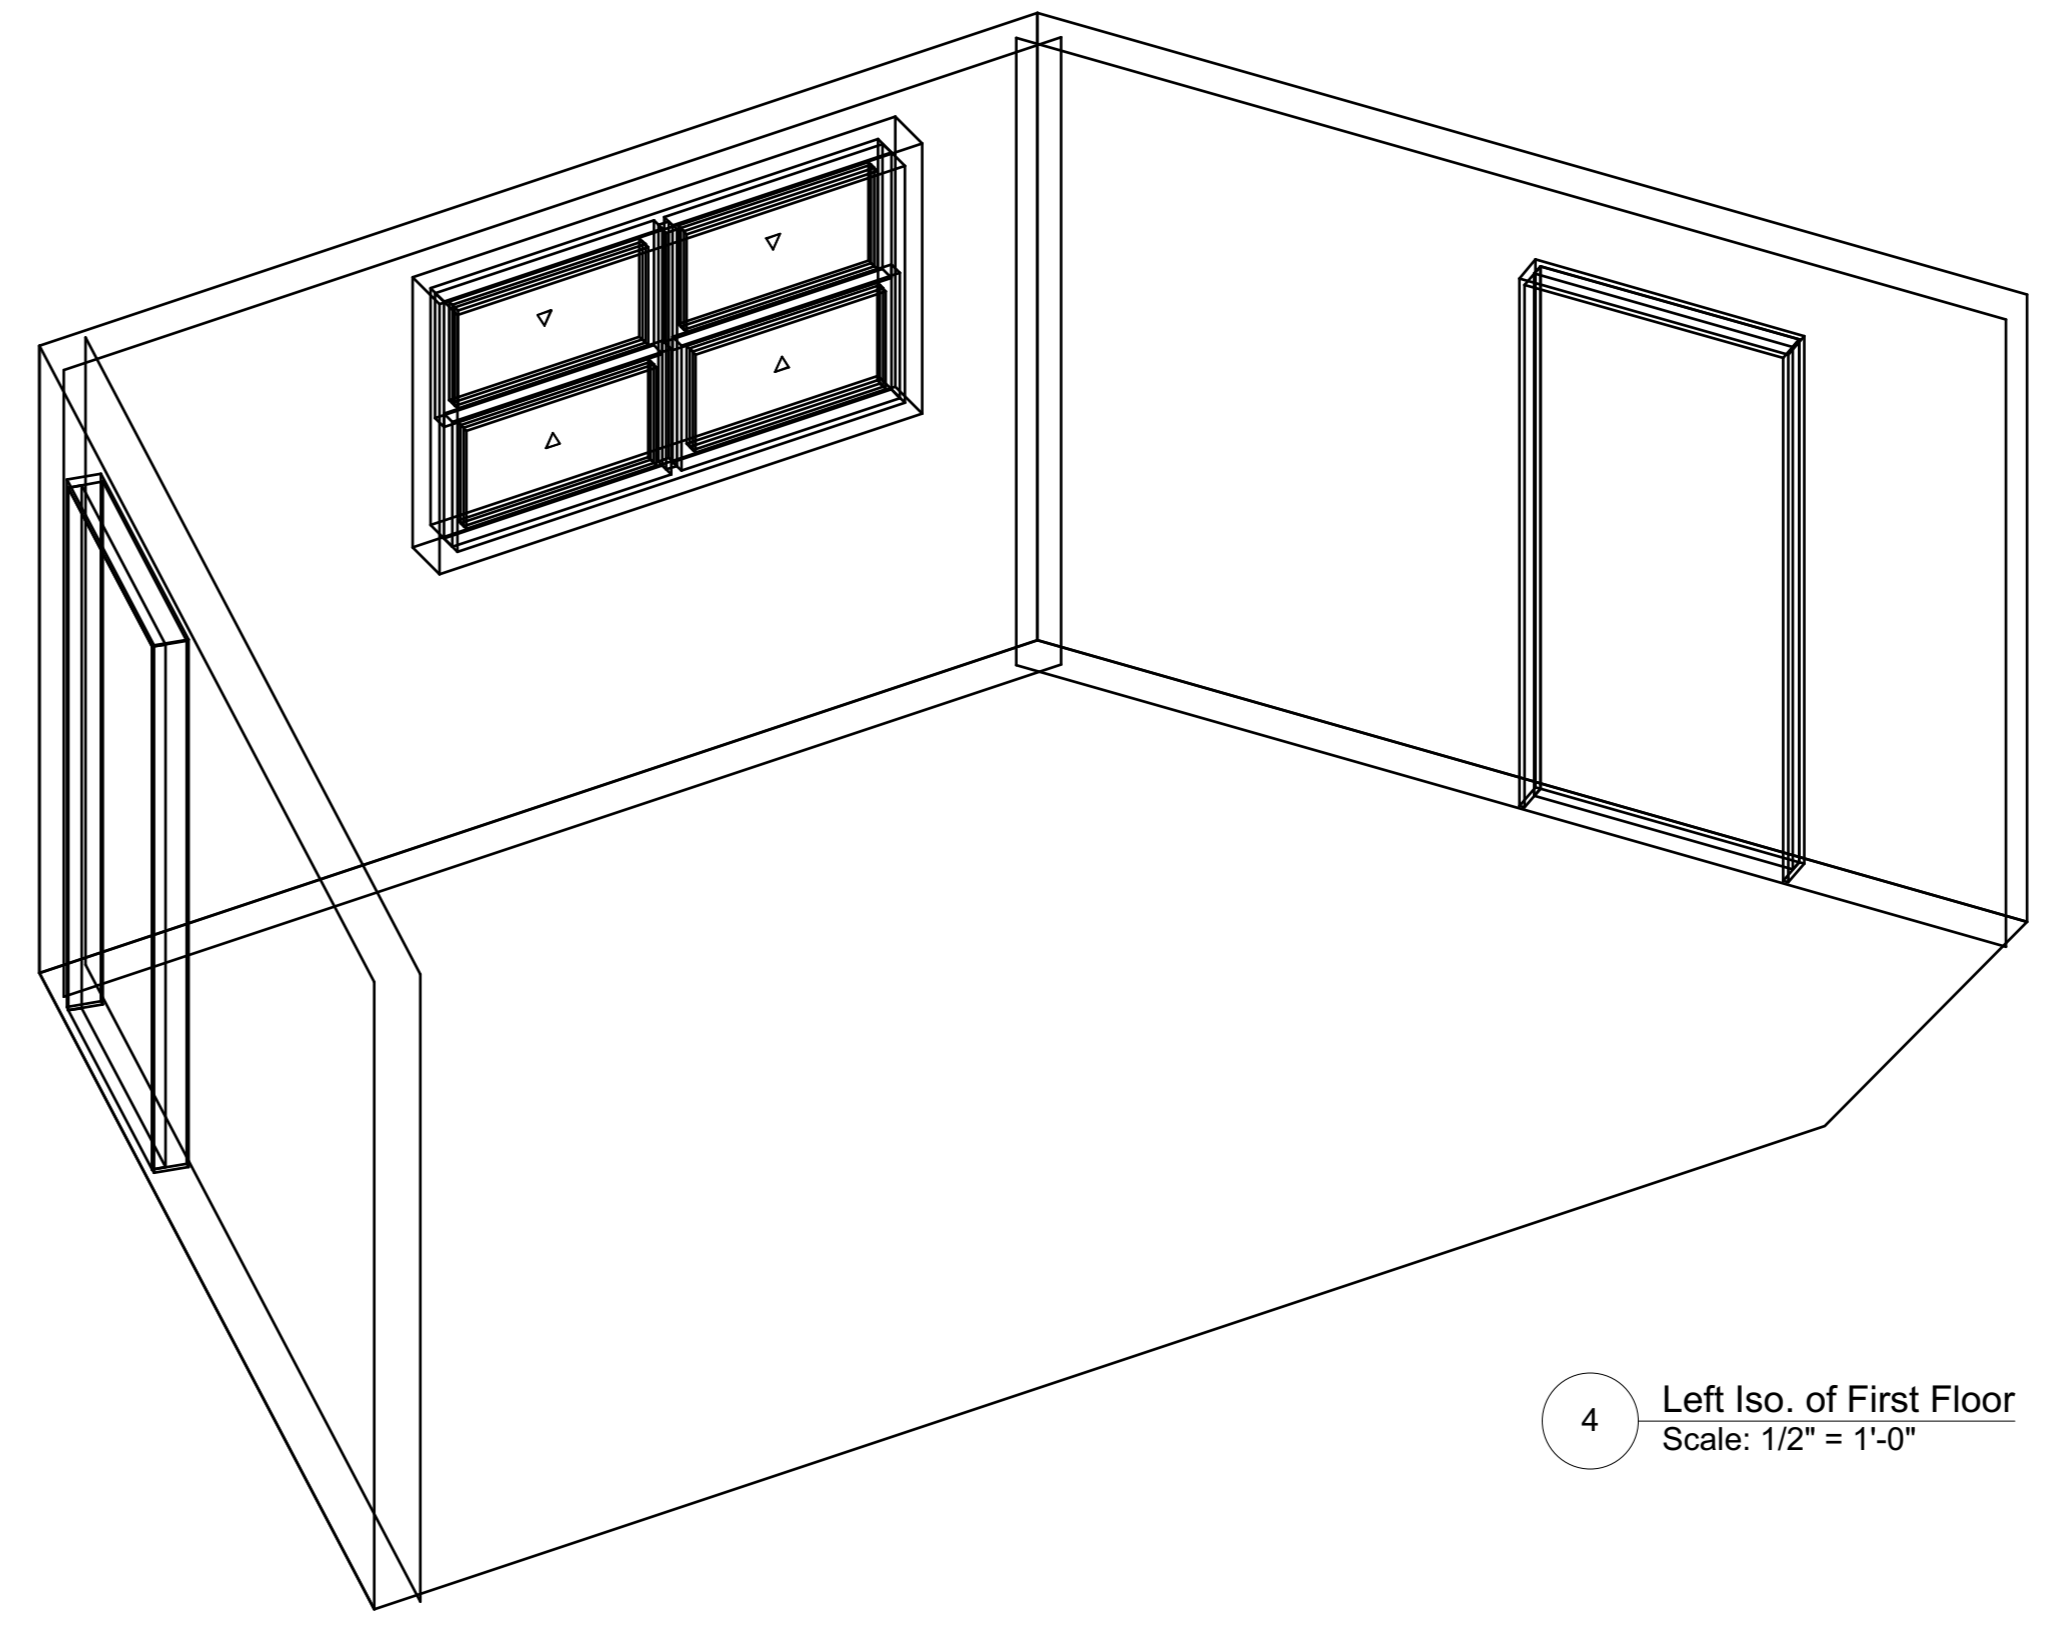


4 Left Iso. of First Floor
Scale: 1/2" = 1'-0"

An Evening with Tennessee Williams	
First Floor	Date : 01/09/2019
Brevard College, Morrison Playhouse	Scale : 1/2" = 1'
Director : Catherine Barricklow	Sht-1 OF 10
Designer : Teila Vochatzer	
Revisions : Rv. 3.0 01/18/2019	
NOT TO SCALE	


Second Floor: *A Streetcar Named Desire*

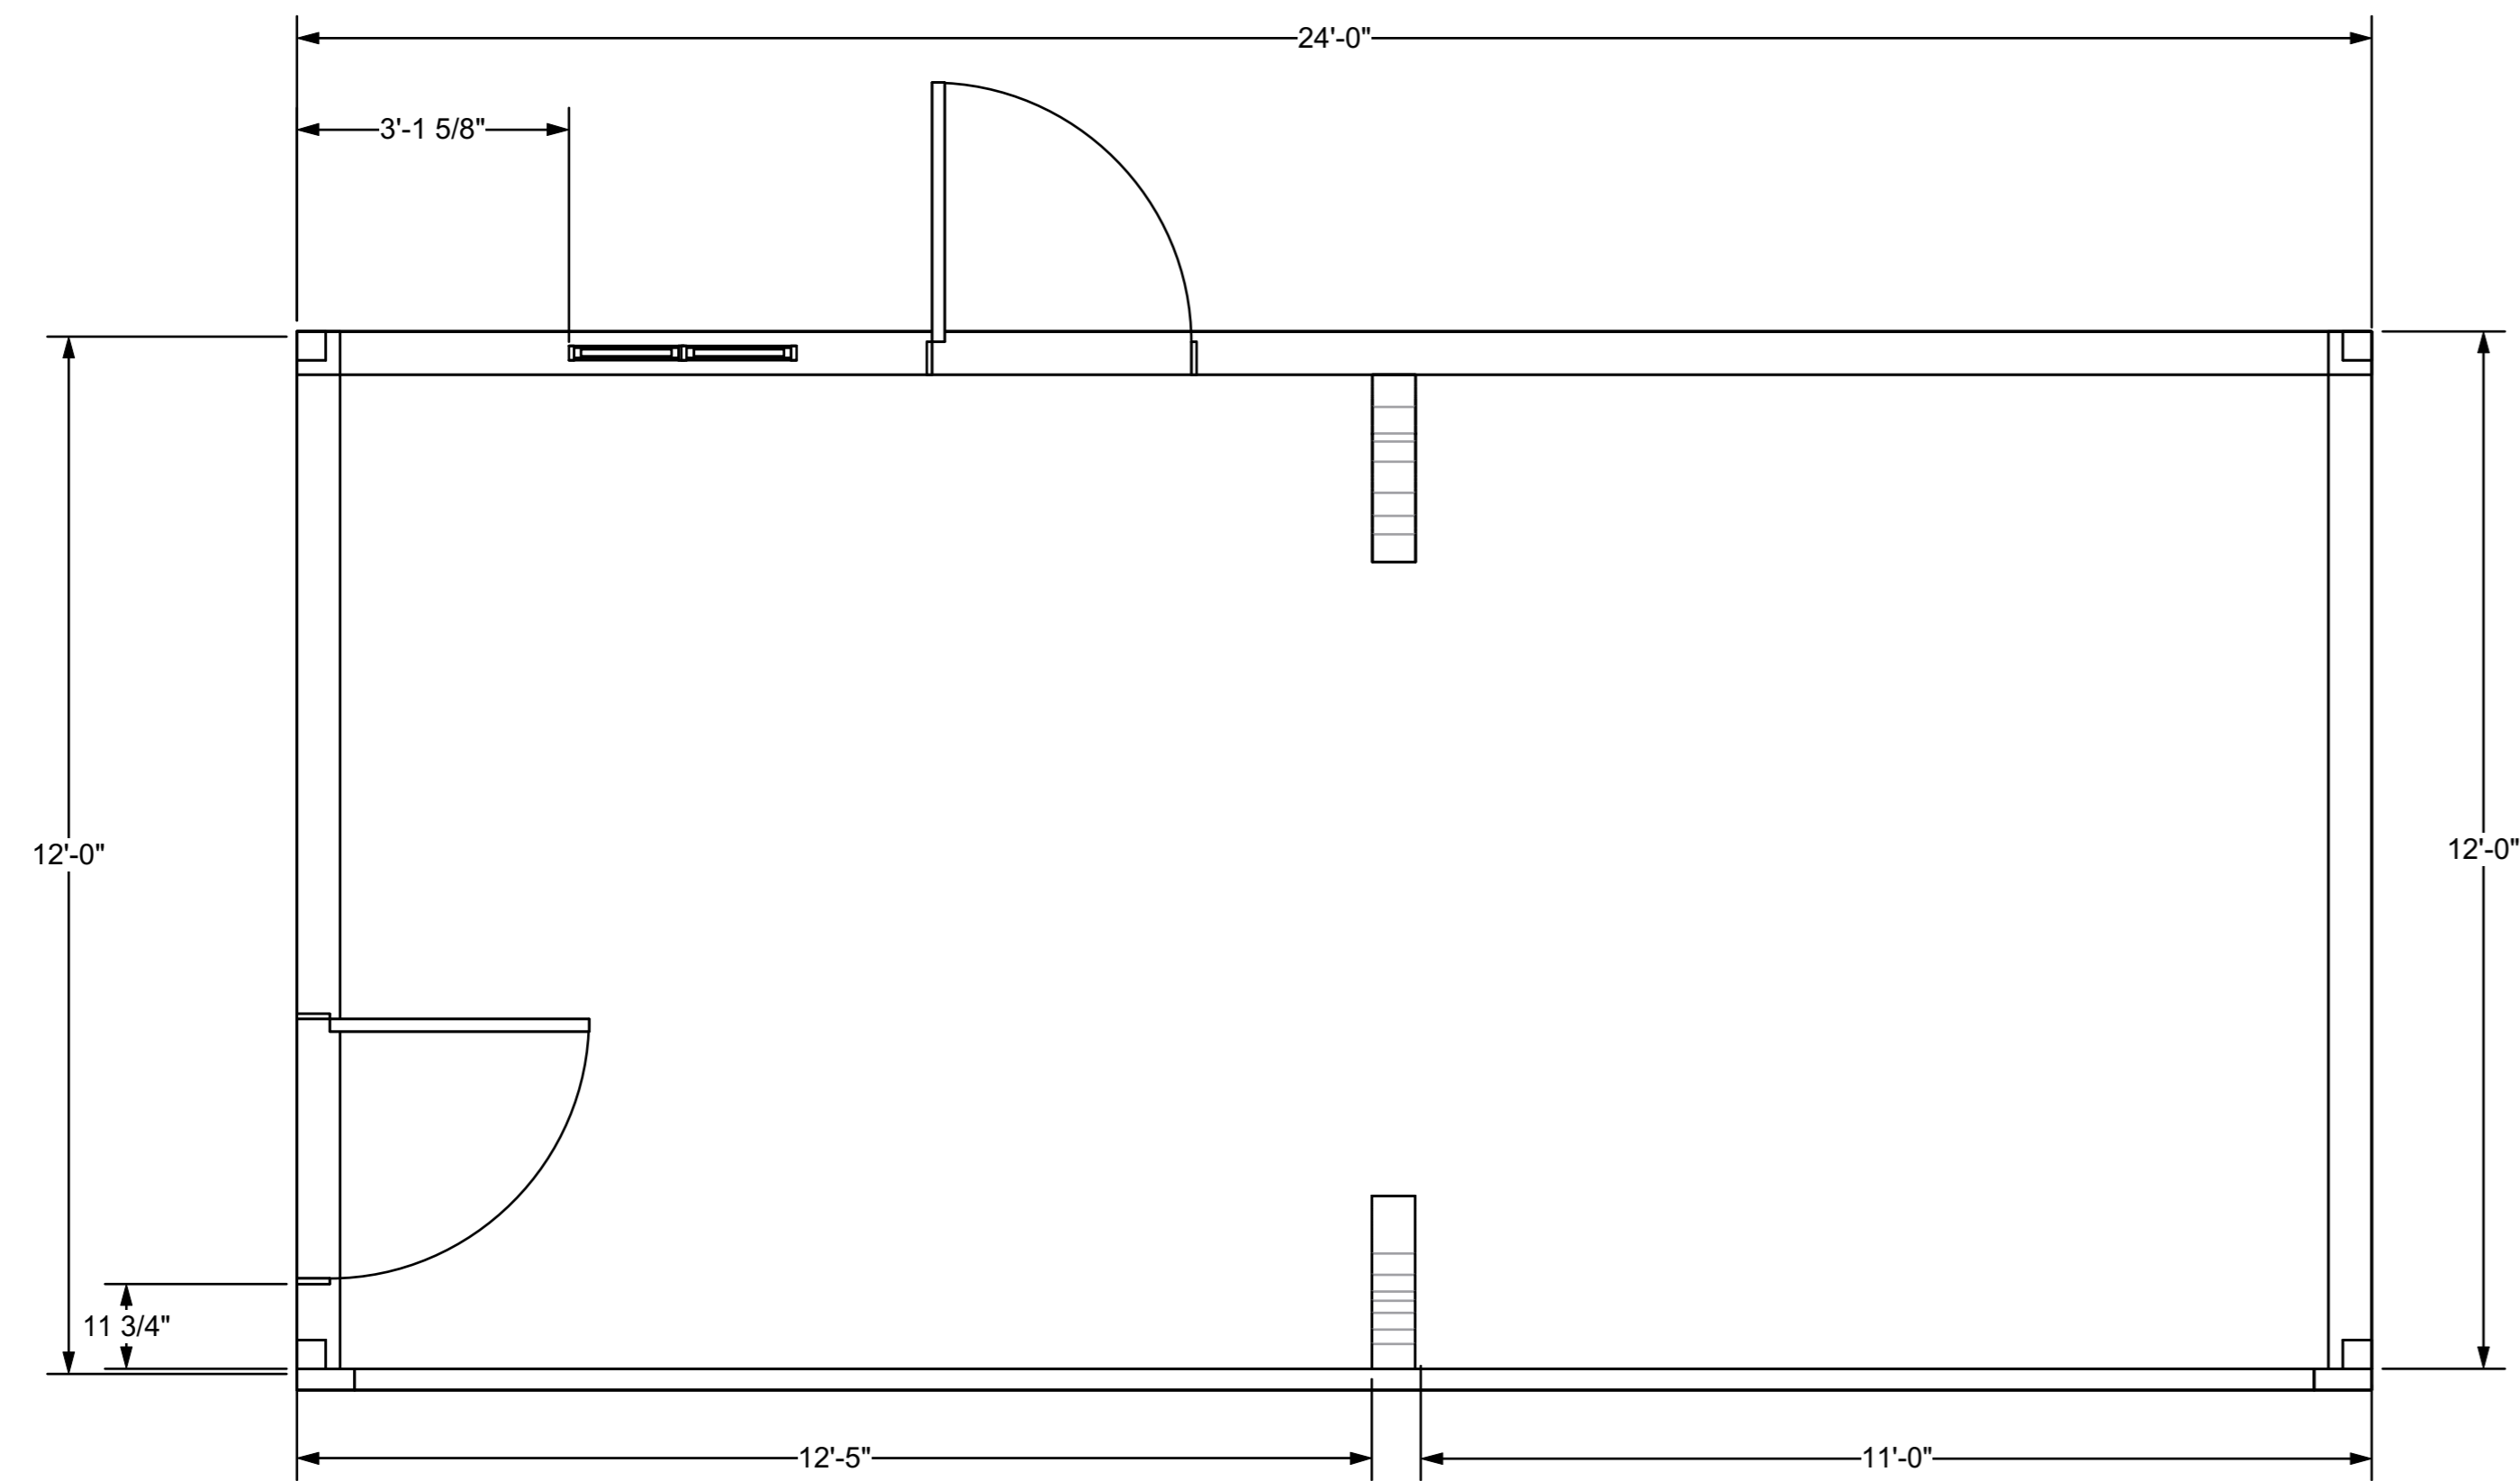

2 Plan View of Second Floor
Scale: 1/2" = 1'-0"

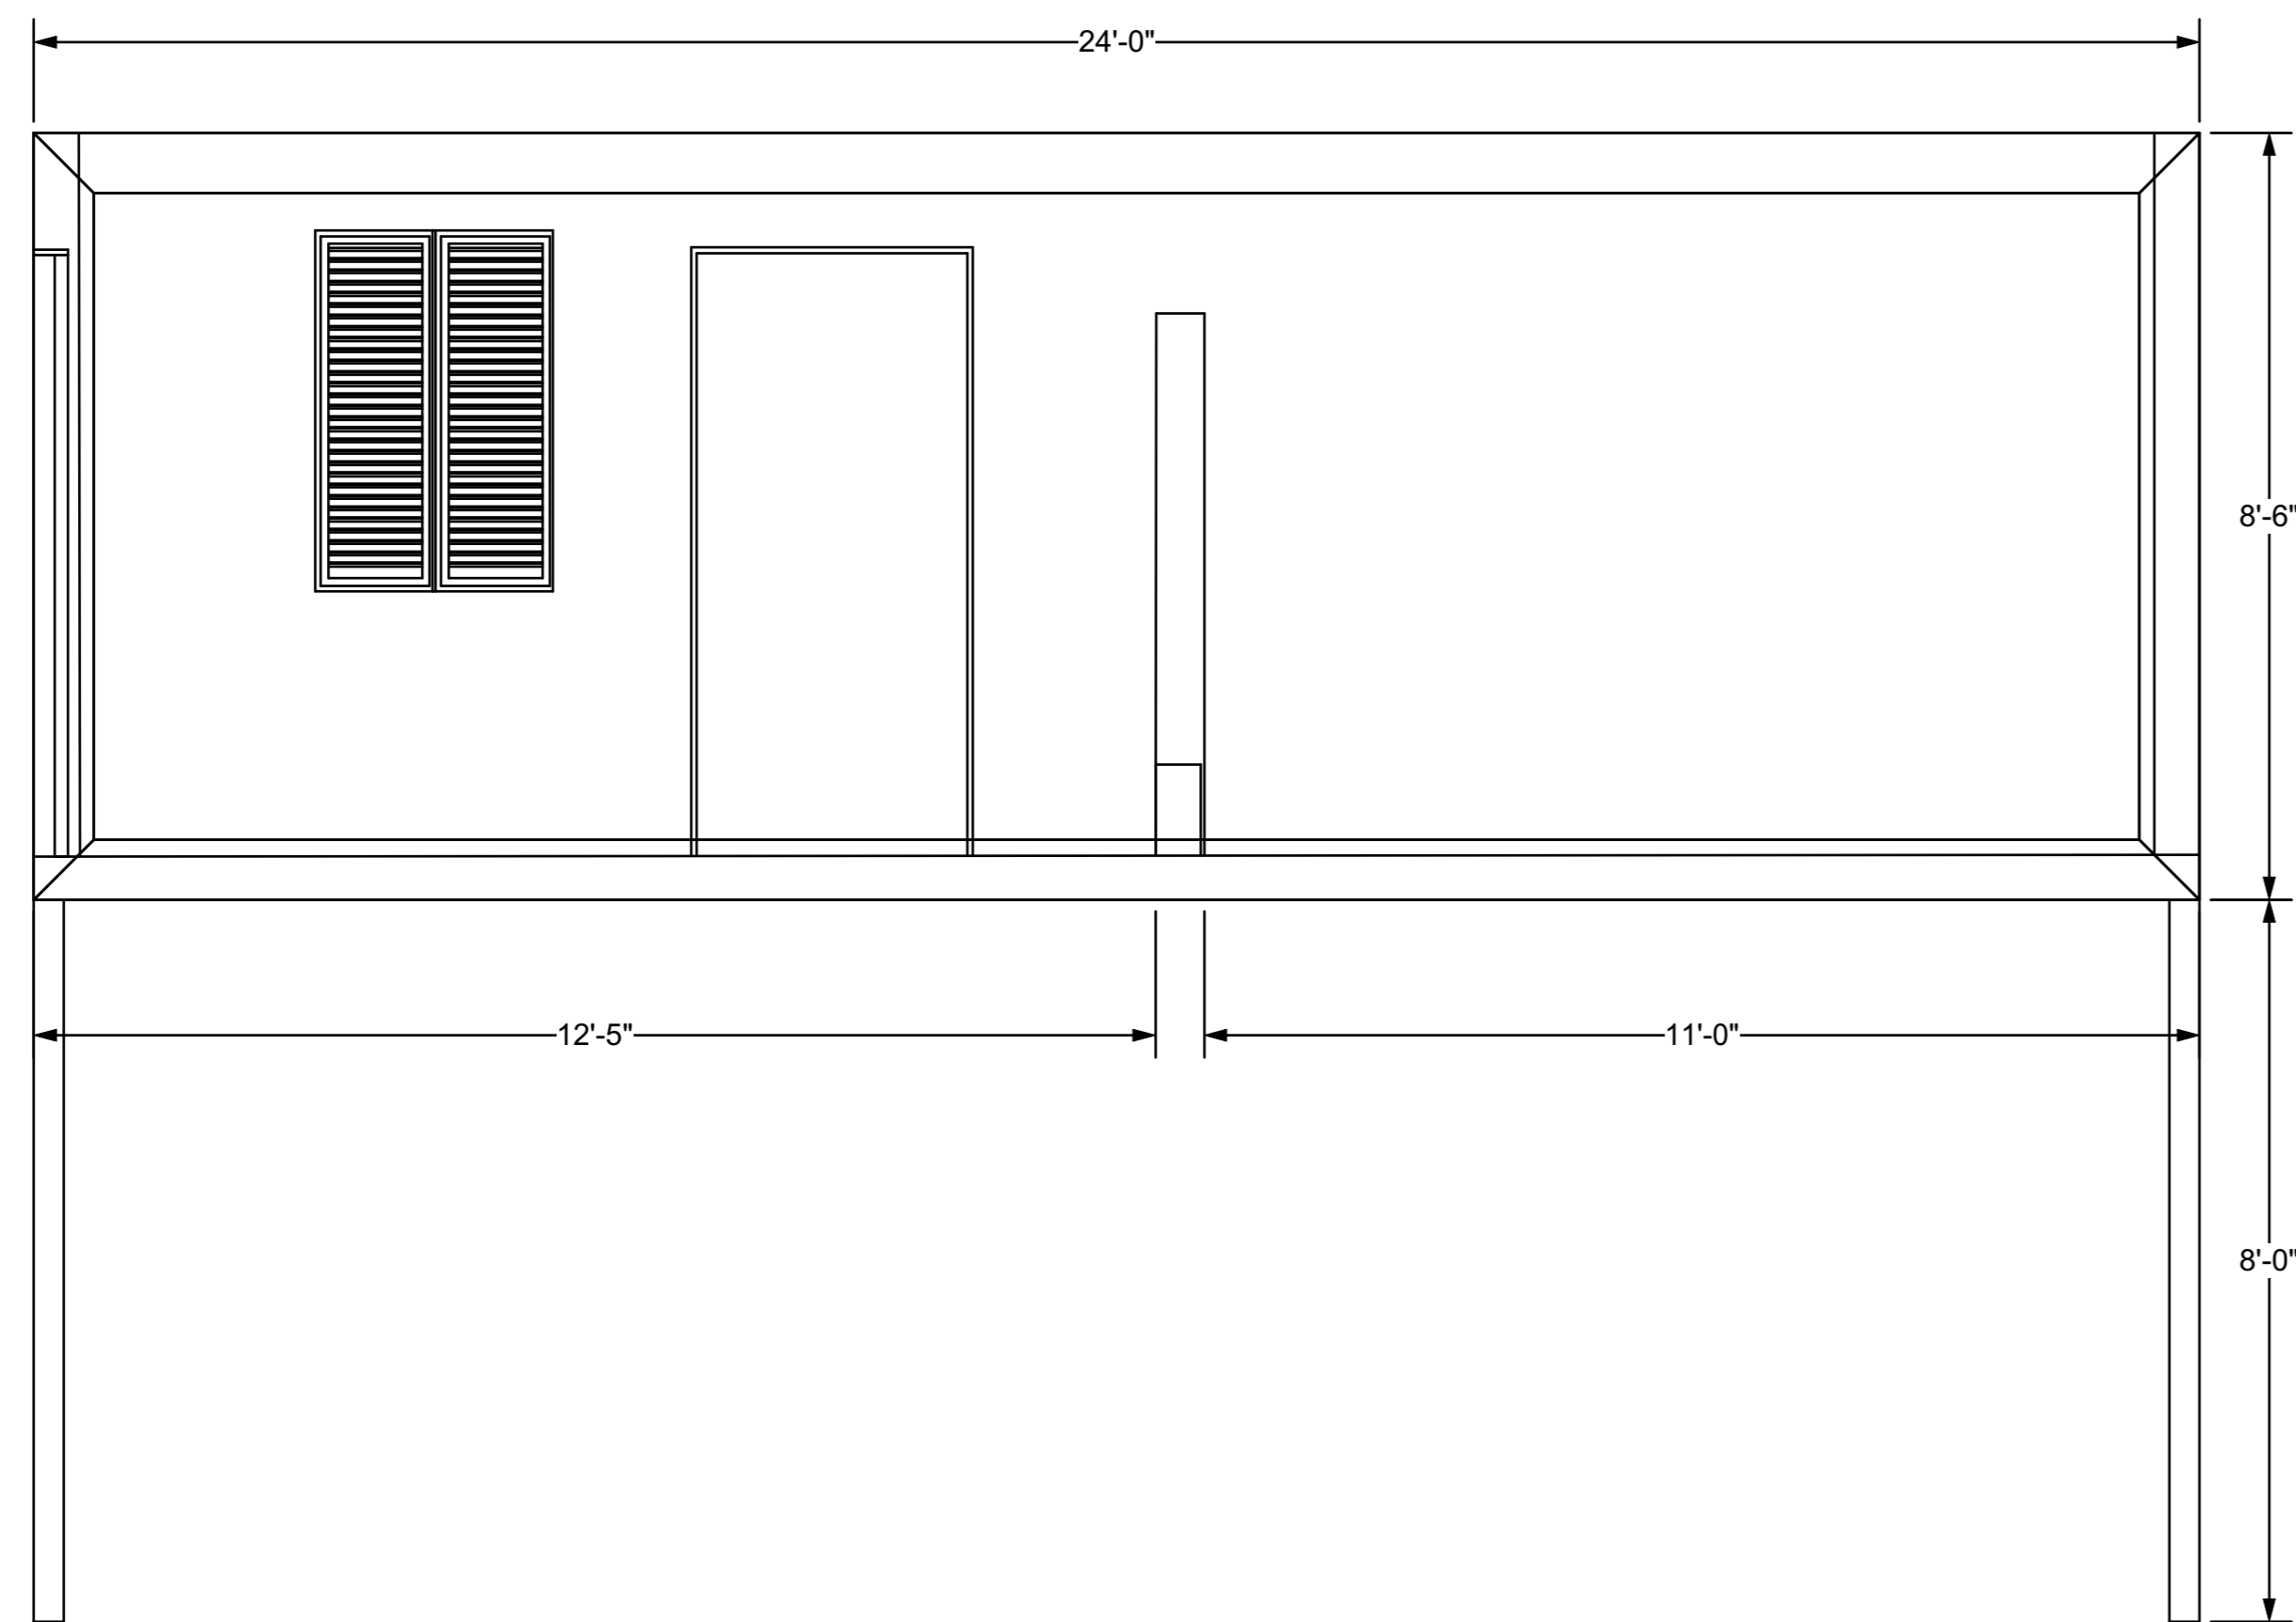


1 Front View of Second Floor
Scale: 1/2" = 1'-0"

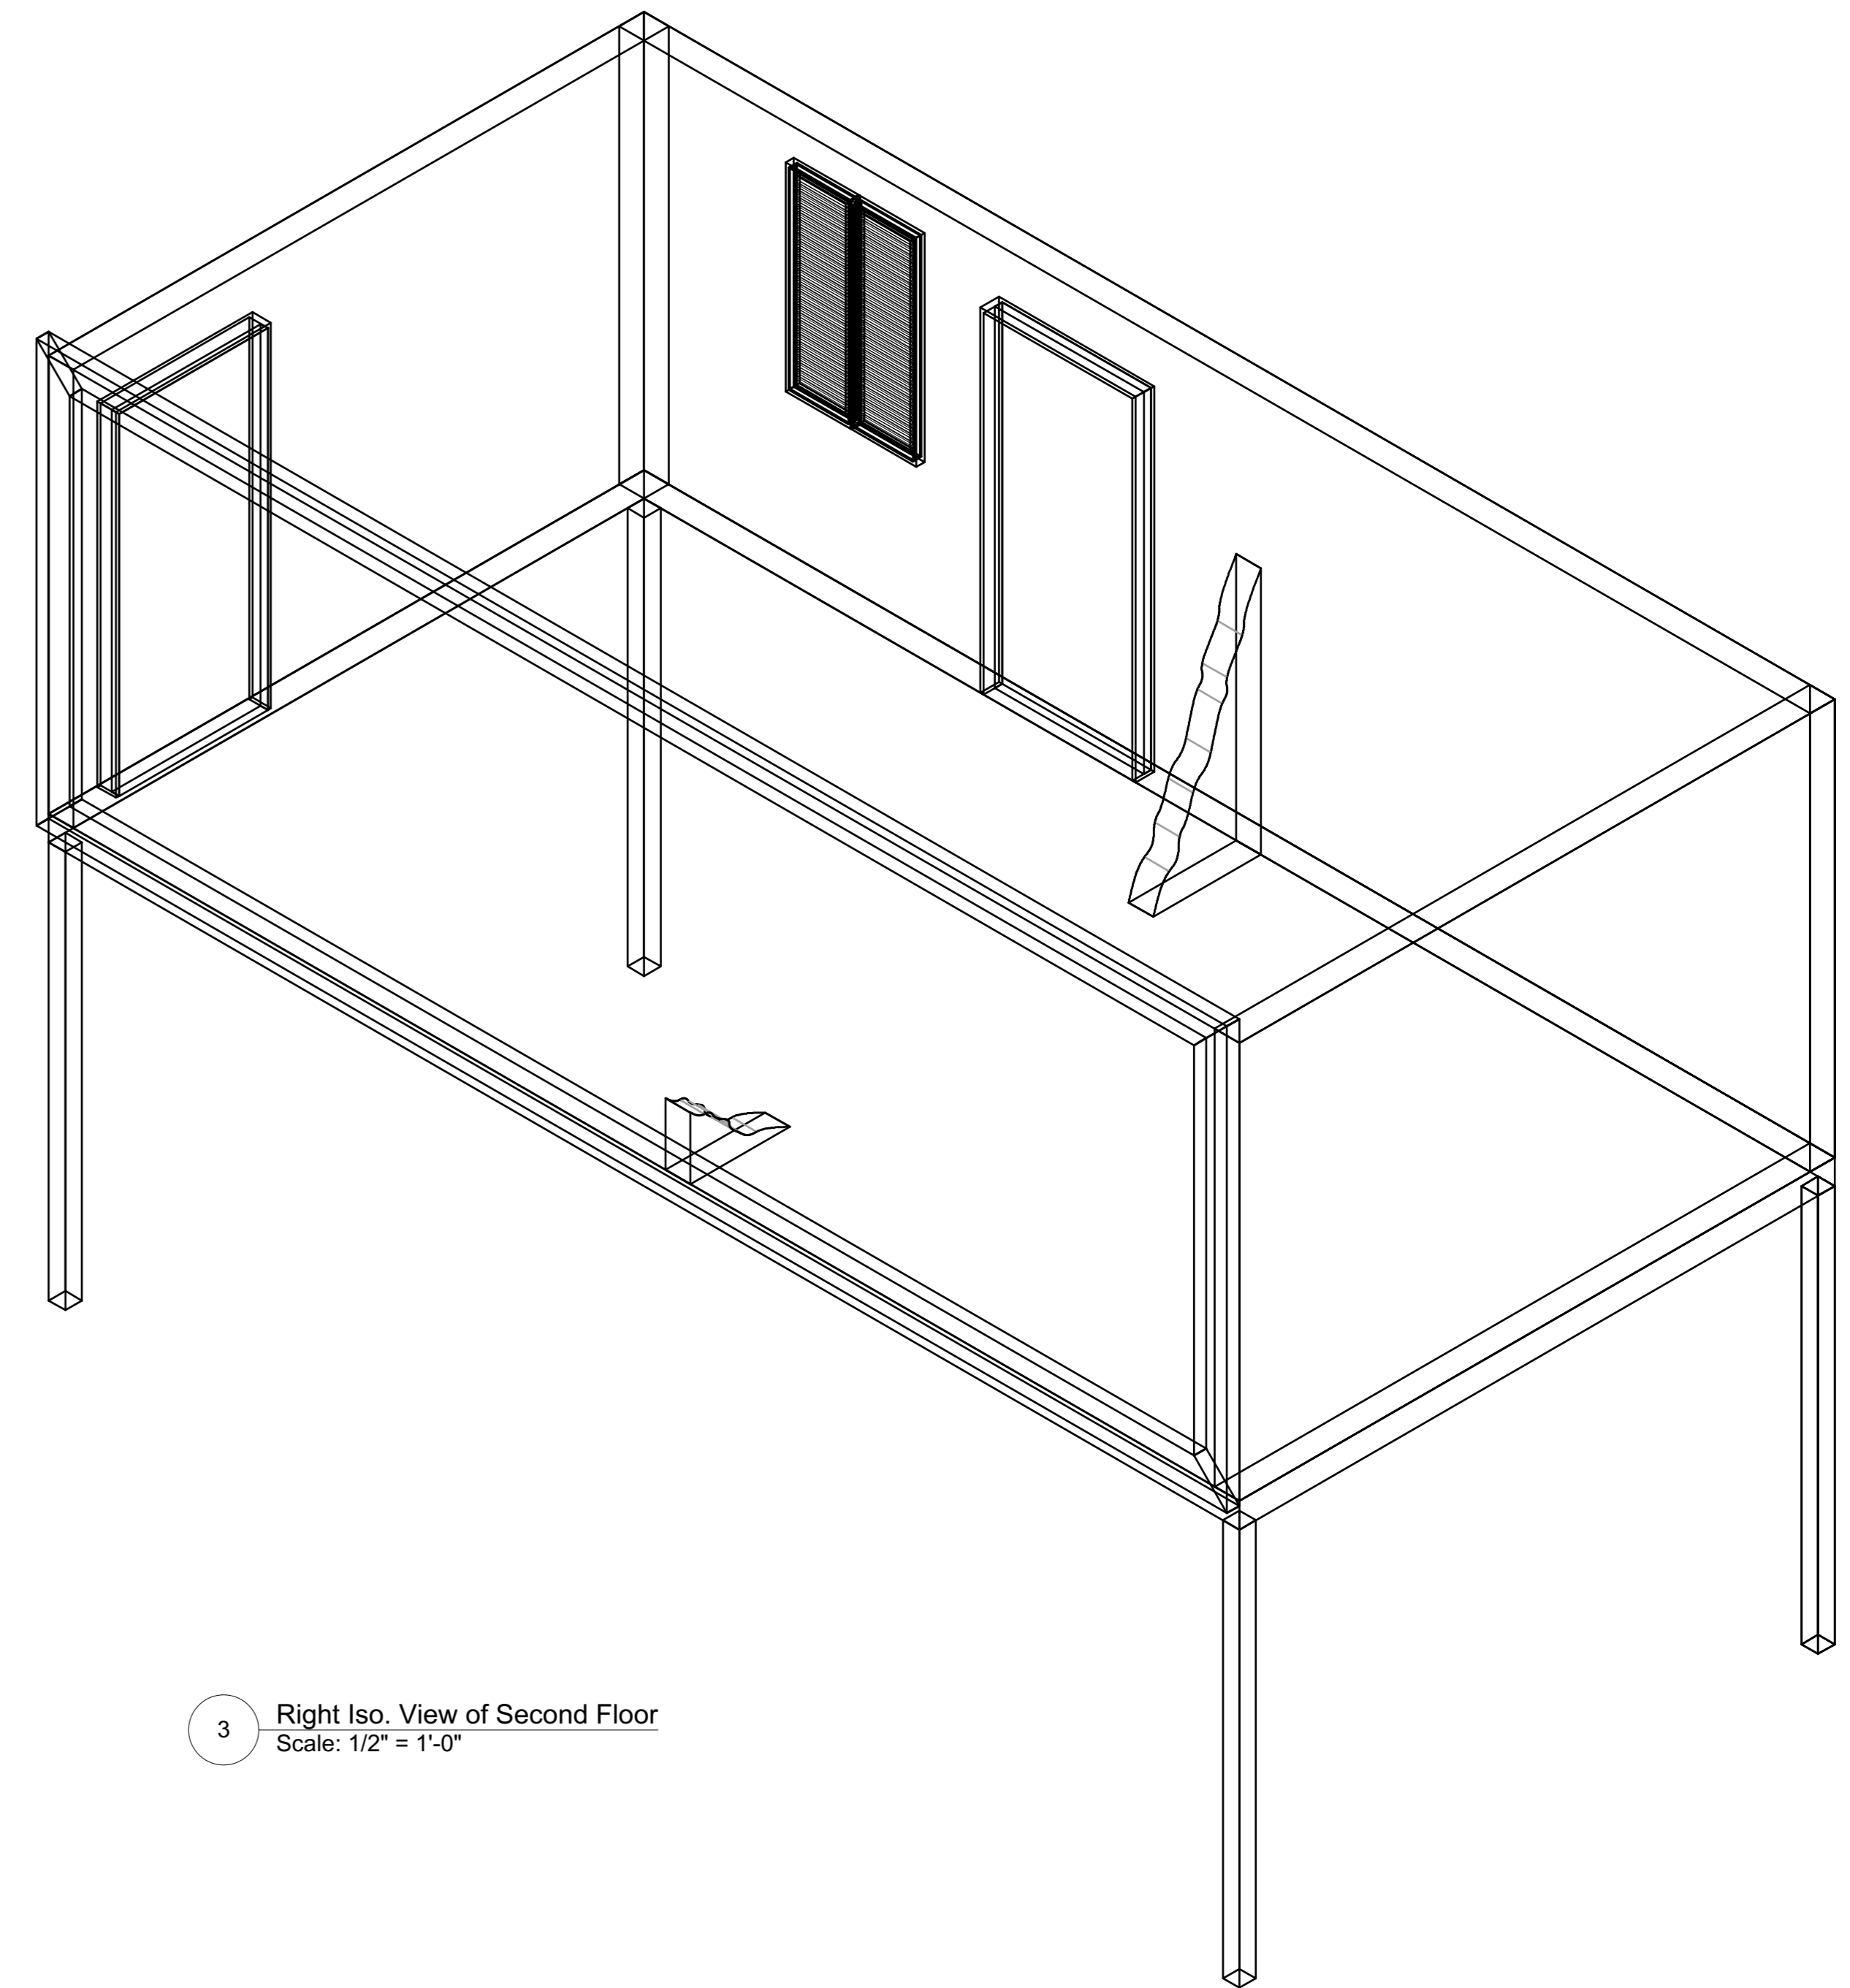

3 Right Iso. View of Second Floor
Scale: 1/2" = 1'-0"

An Evening with Tennessee Williams	
Second Floor	Date : 01/08/2019
Brevard College, Morrison Playhouse	Scale : 1/2" = 1'
Director : Catherine Barricklow	Sht-2 OF 10
Designer : Teila Vochatzer	
Revisions : Rv. 3.0 01/18/2019	
NOT TO SCALE	

Railroad:
This Property is Condemned

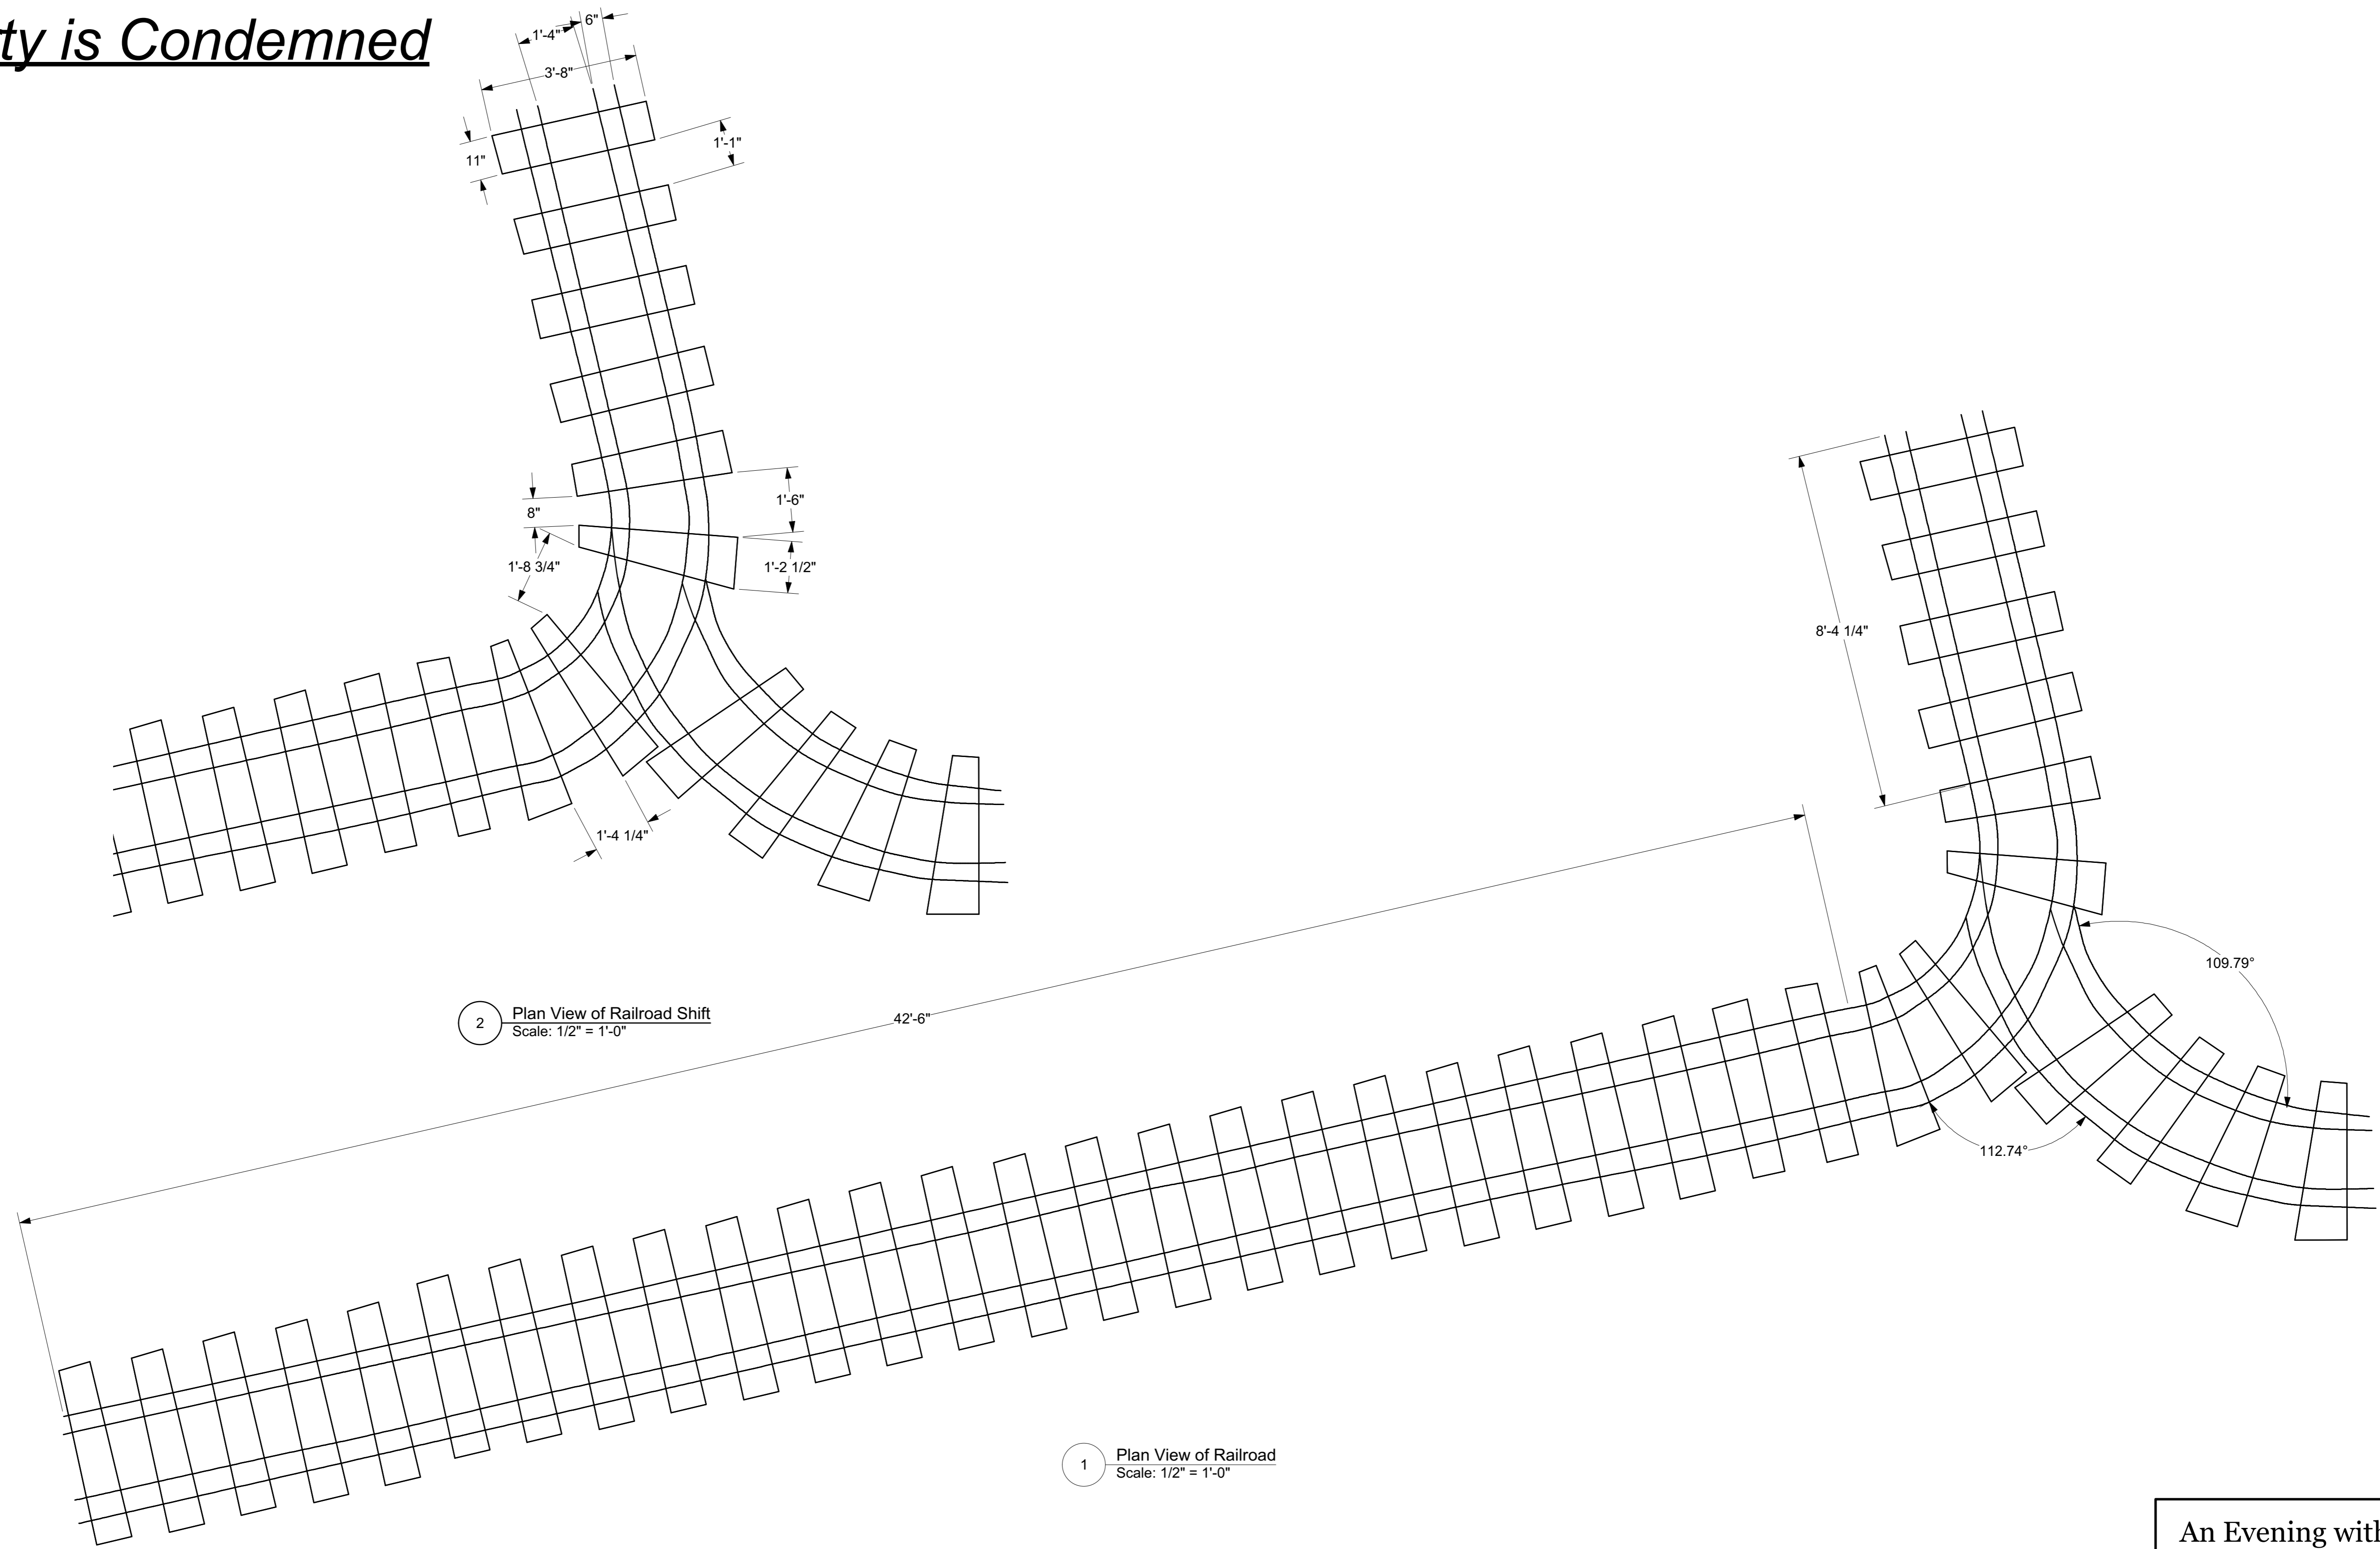


2 Plan View of Railroad Shift
Scale: 1/2" = 1'-0"


1 Plan View of Railroad
Scale: 1/2" = 1'-0"

An Evening with Tennessee Williams	
Railroad	Date : 01/11/2019
Brevard College, Morrison Playhouse	Scale : 1/2" = 1'
Director : Catherine Barricklow	Sht-3 OF 10
Designer : Teila Vochatzer	
Revisions : 01/11/2019	
NOT TO SCALE	


Balconey: A Streetcar Named Desire

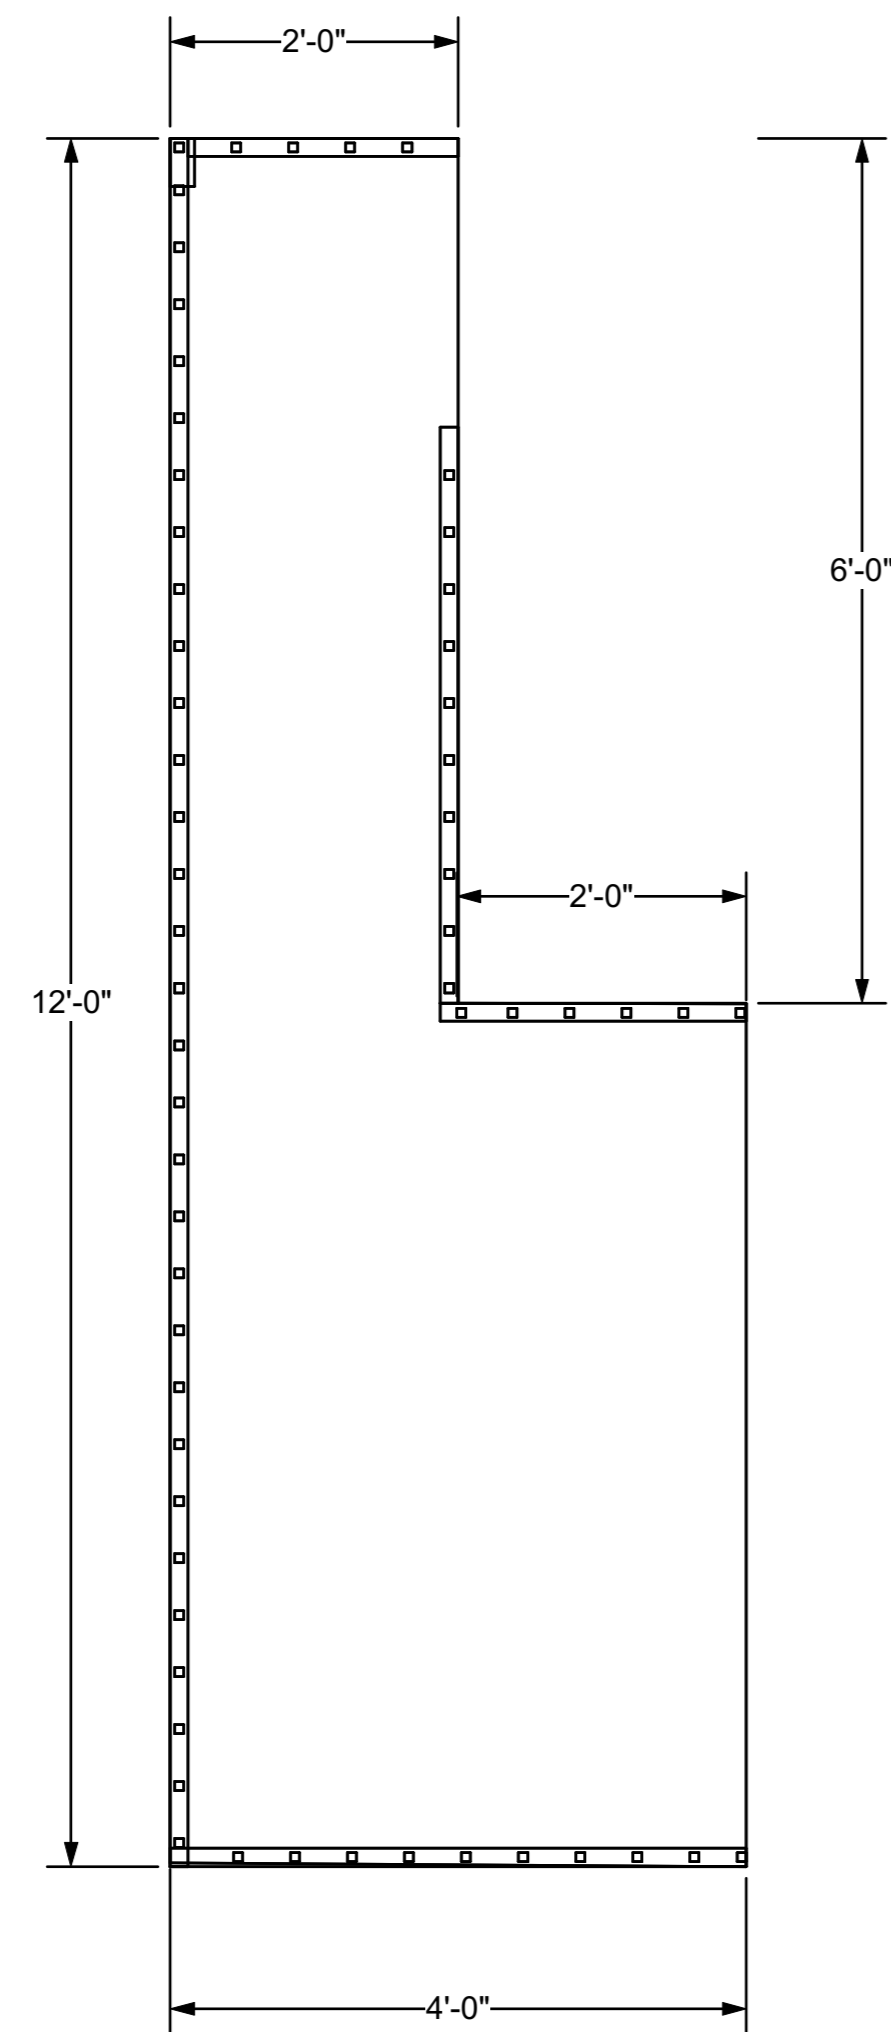


1 Plan View
Scale: 3/4" = 1'-0"

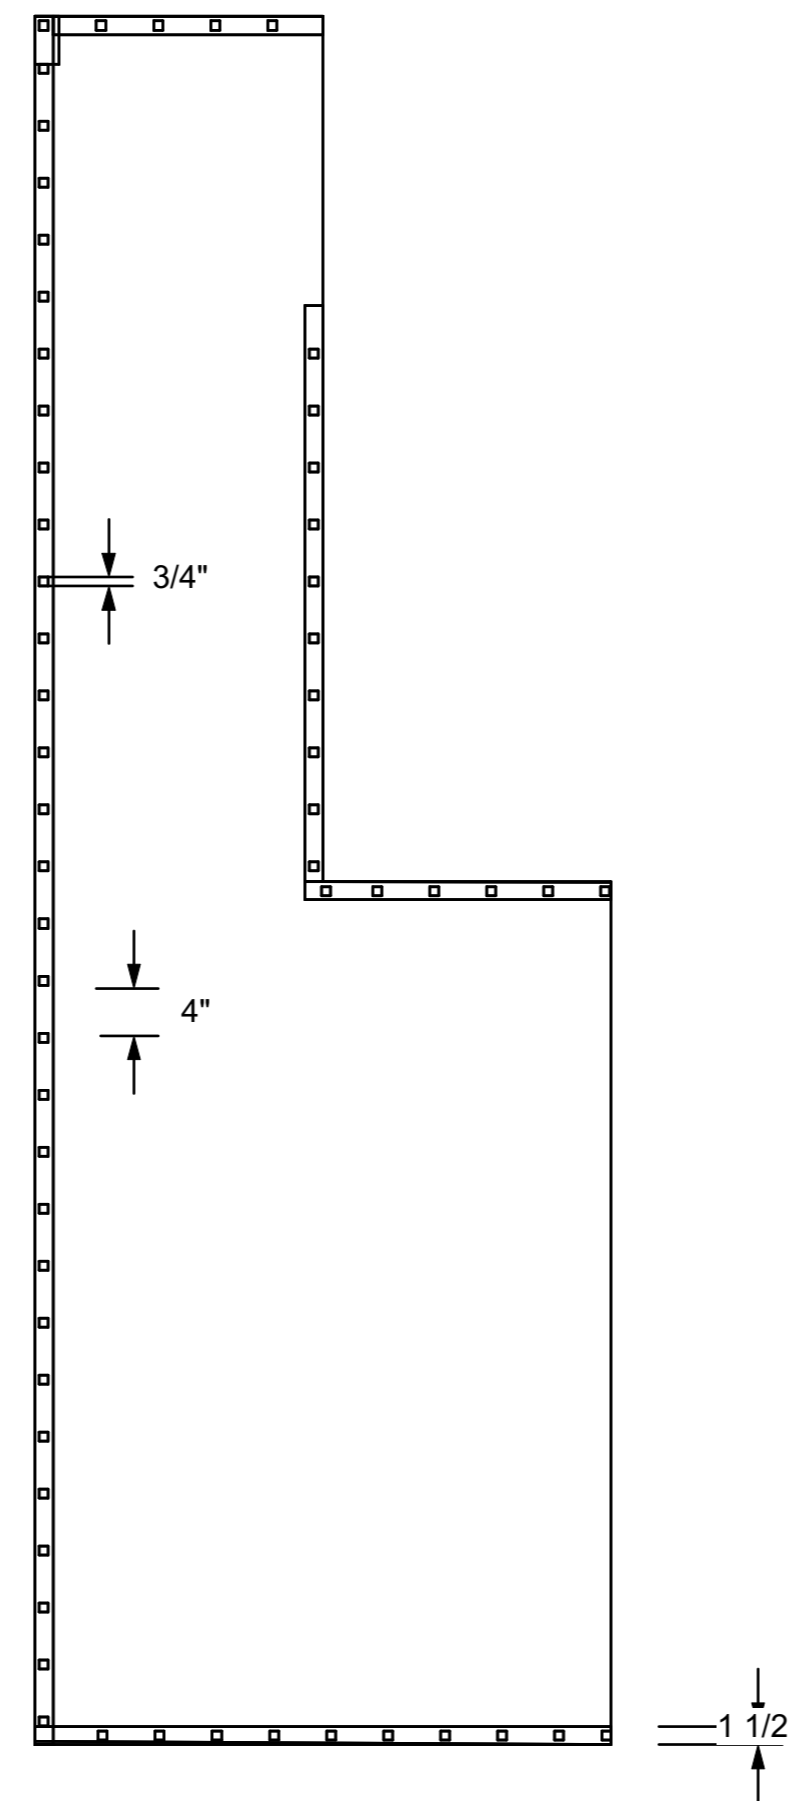


2 Details on Railing
Scale: 3/4" = 1'-0"

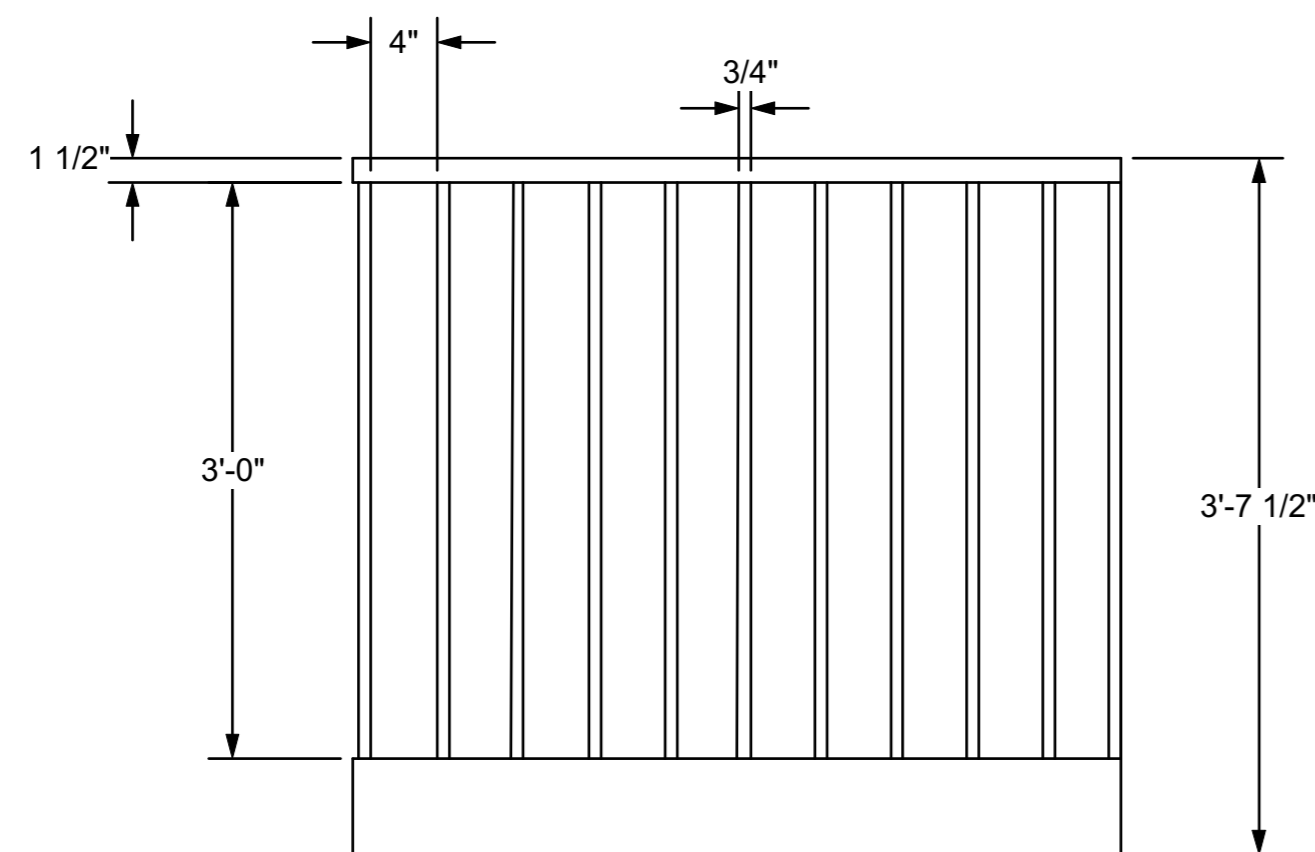

6 Front View
Scale: 1" = 1'-0"

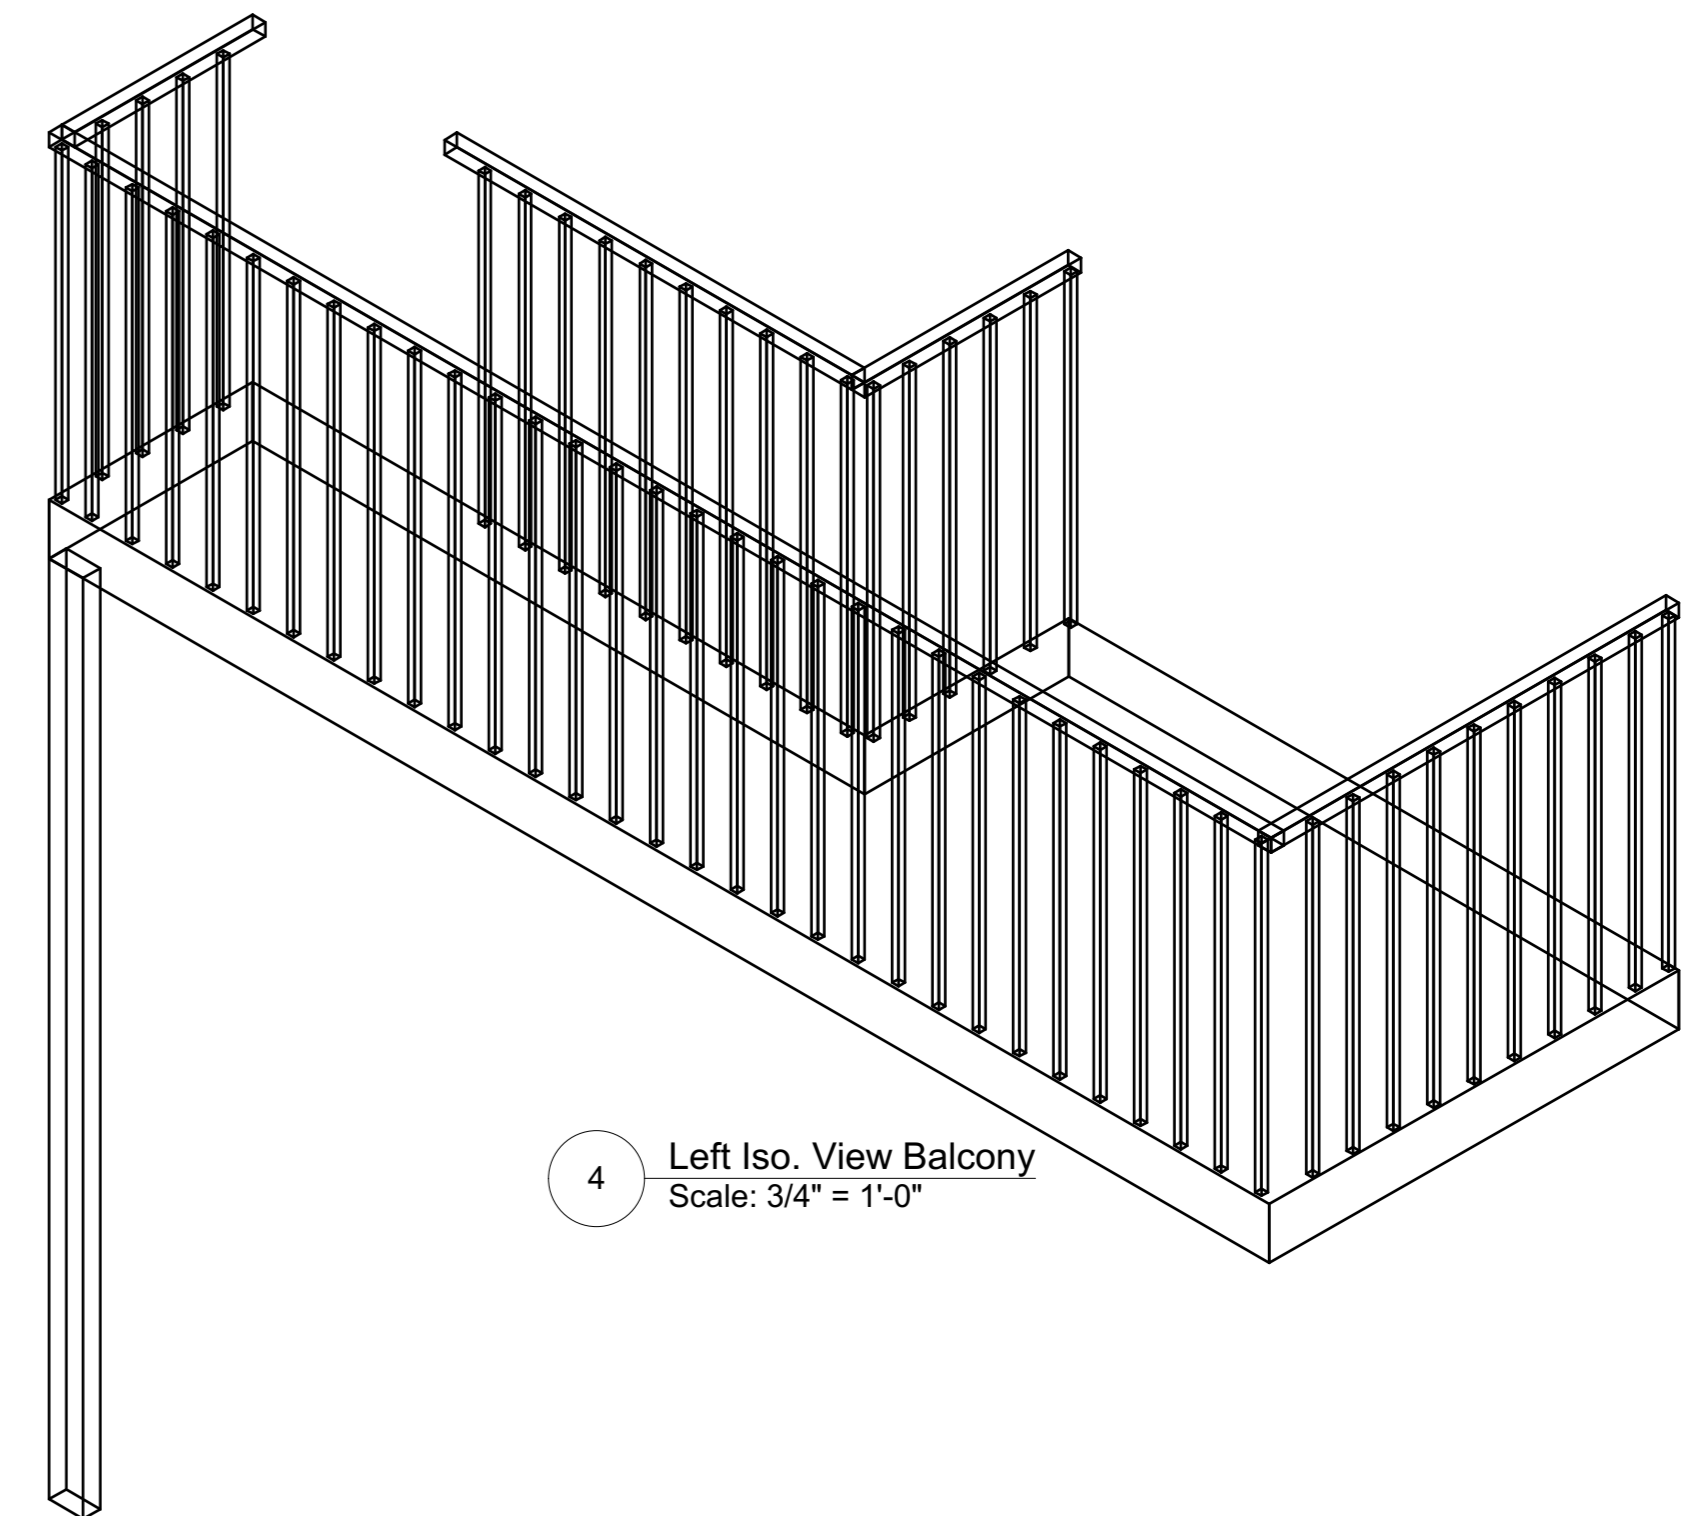

4 Left Iso. View Balcony
Scale: 3/4" = 1'-0"

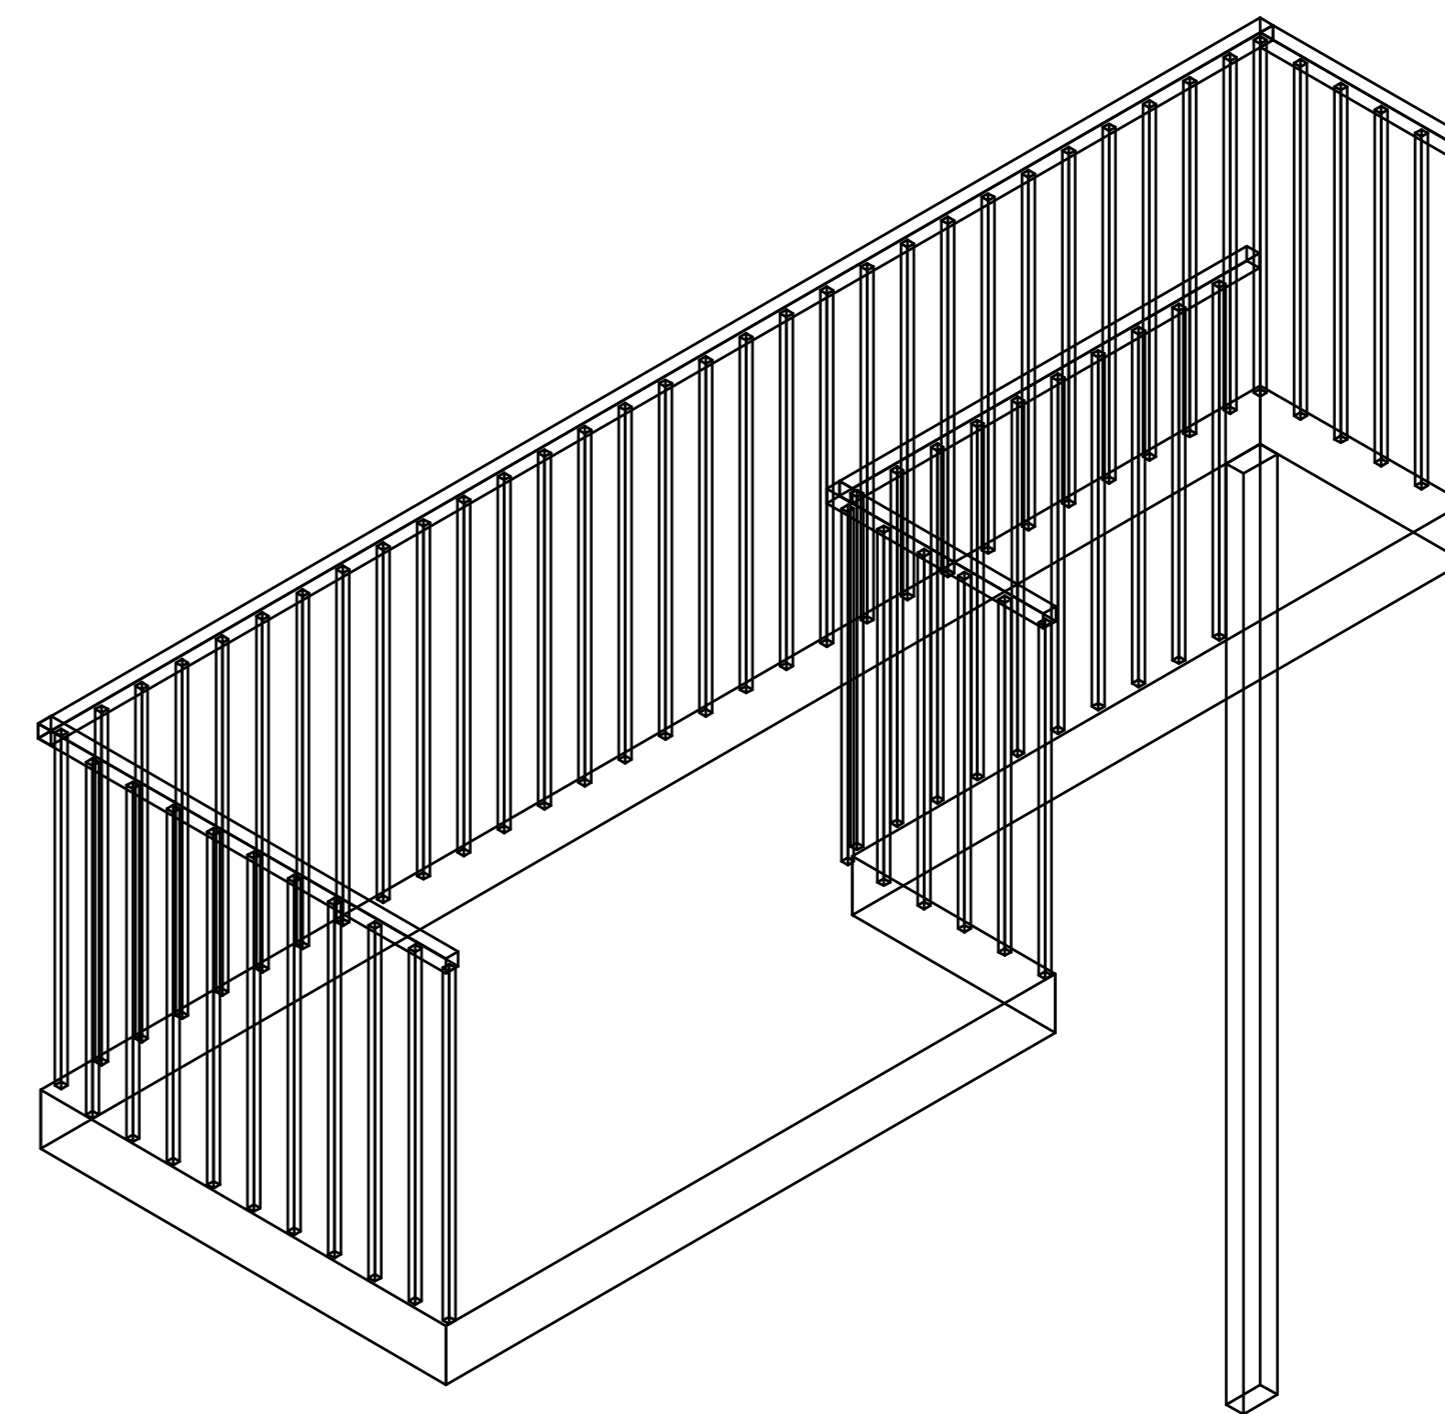


3 Right Iso. View Balcony
Scale: 3/4" = 1'-0"


- Notes**
- Balcony Attaches to the Second Floor of the house.
 - Escape stairs attach to Balcony.
 - Balcony is 8'6" at floor height.

An Evening with Tennessee Williams	
Balcony	Date : 01/09/2019
Brevard College, Morrison Playhouse	Scale See Callouts
Director : Catherine Barricklow	Sht-4 OF 10
Designer : Teila Vochatzer	
Revisions : Rv. 2.0 01/11/2019	
NOT TO SCALE	


Fire Escape: A Streetcar Named Desire

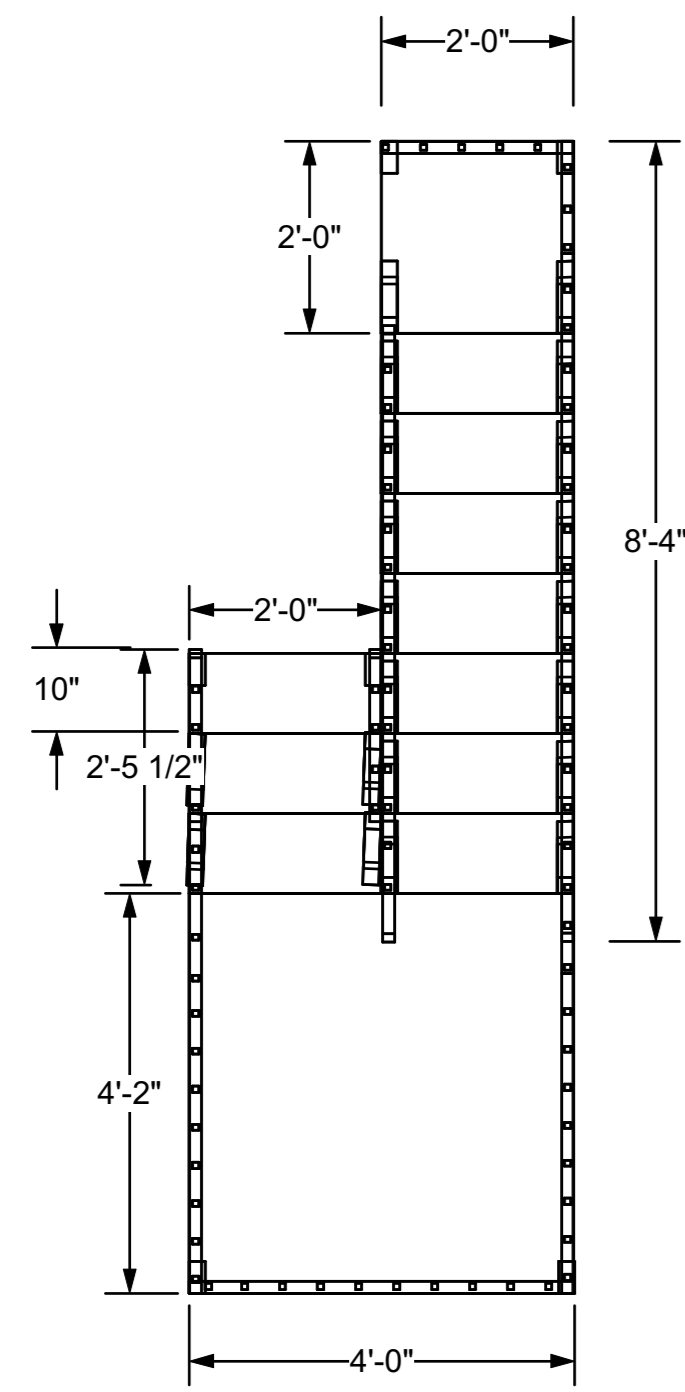


2 Plan View
Scale: 1/2" = 1'-0"

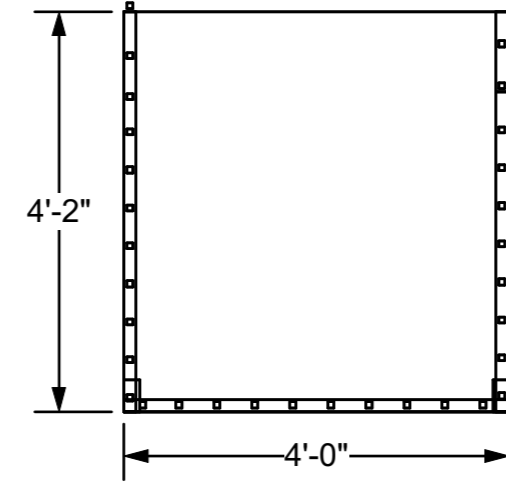


6 Plan View of First Landing Platform
Scale: 1/2" = 1'-0"

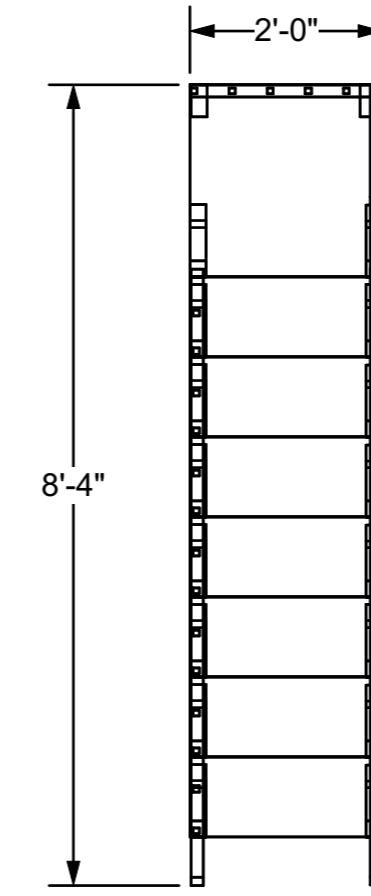


4 Plan View of Upper Stairs
Scale: 1/2" = 1'-0"

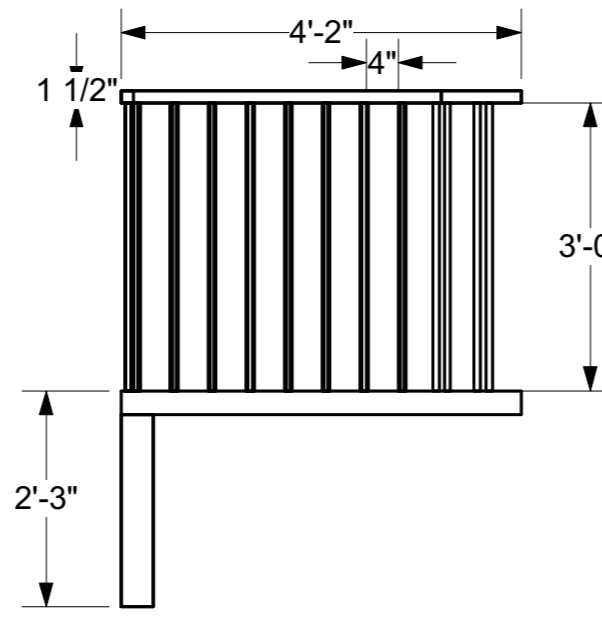


8 Right View of First Landing Platform
Scale: 1/2" = 1'-0"

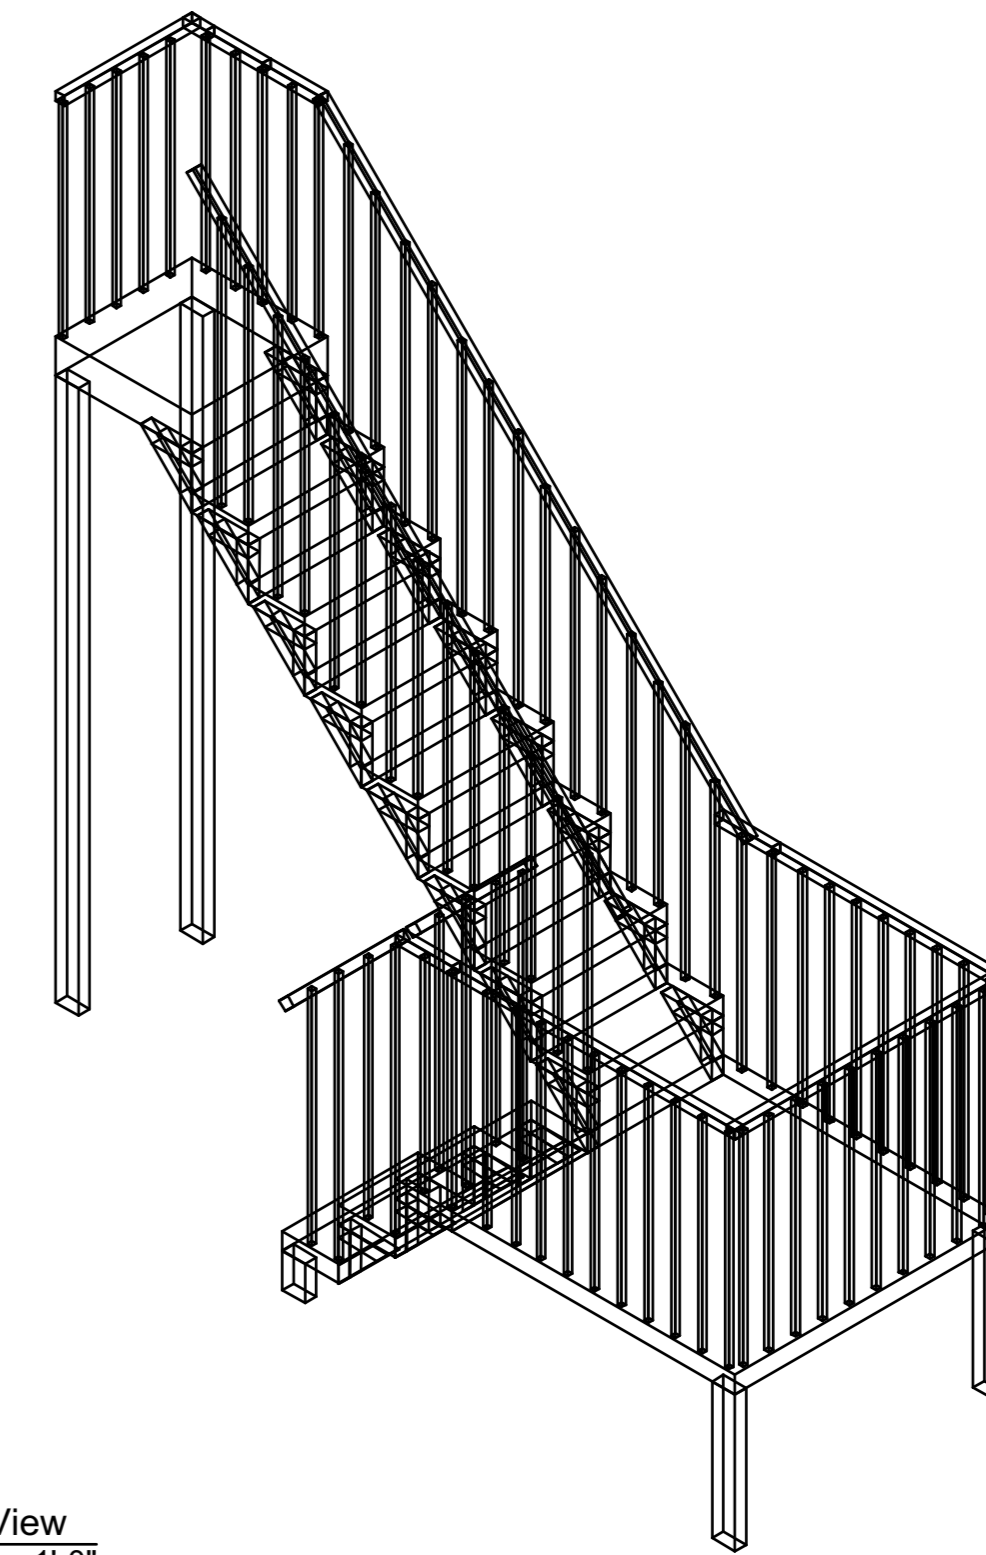


3 Left Iso. View
Scale: 1/2" = 1'-0"

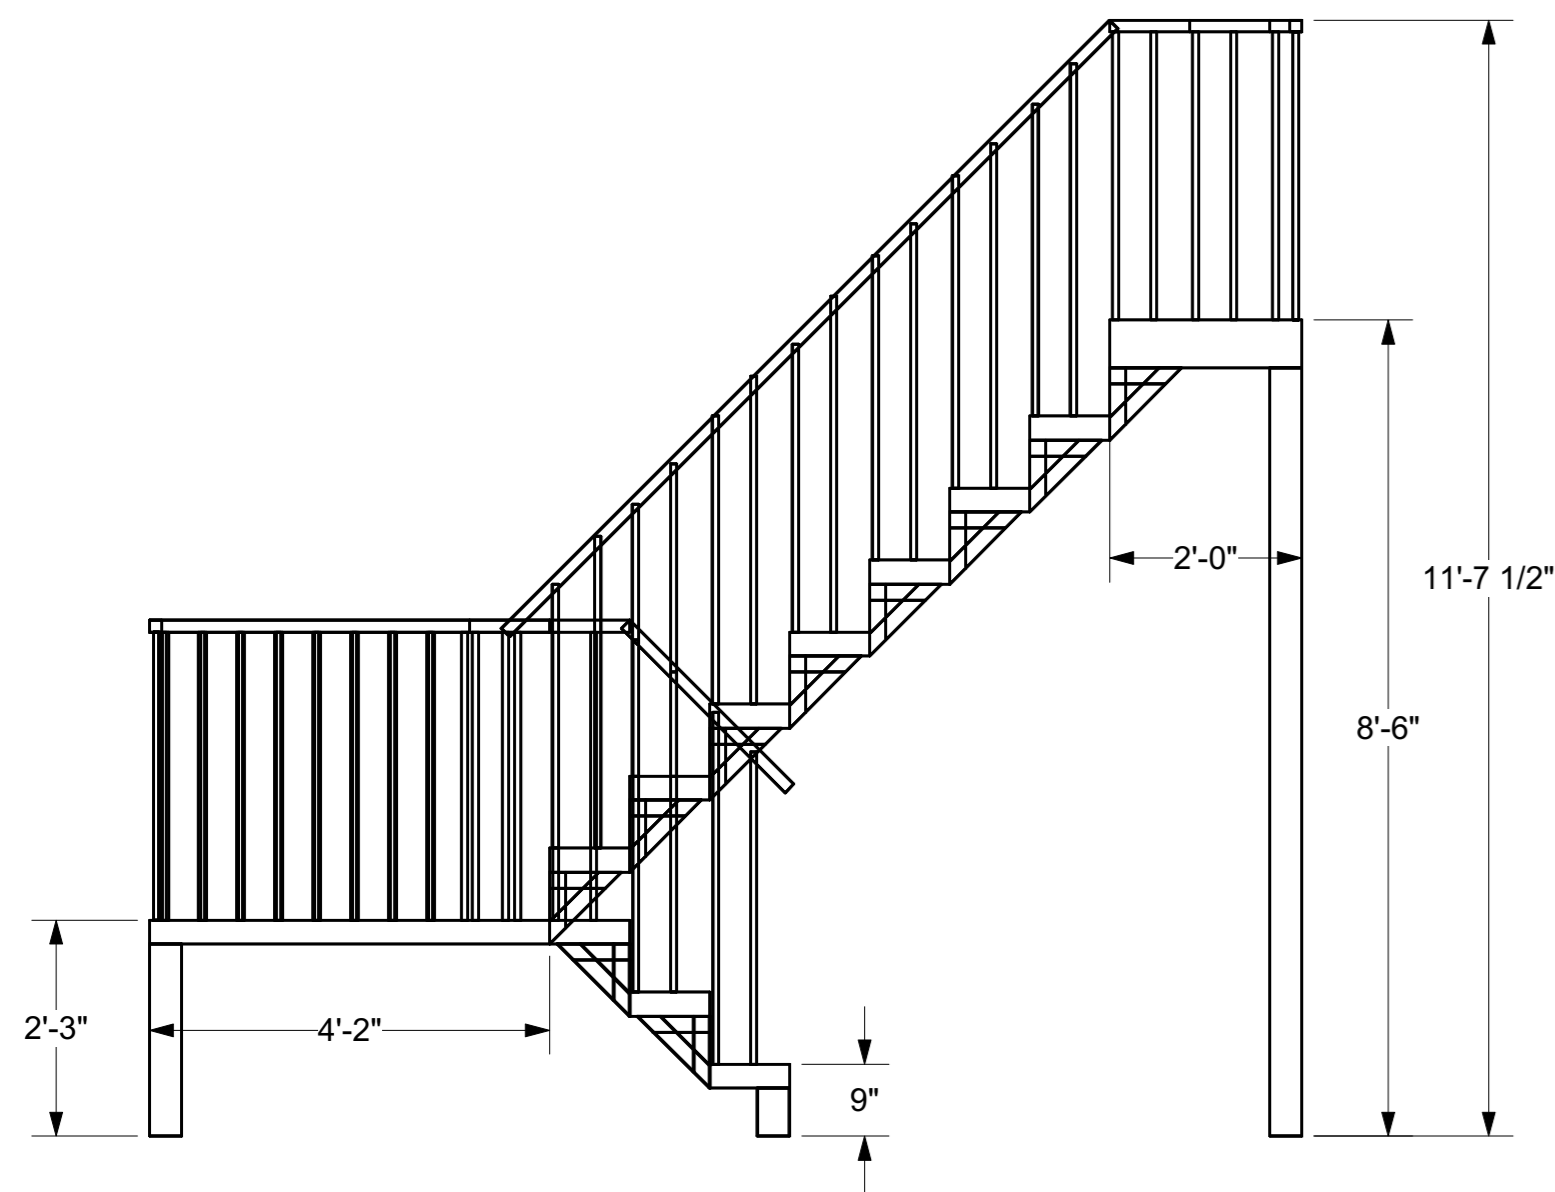


10 Right View of Escape Stairs
Scale: 1/2" = 1'-0"

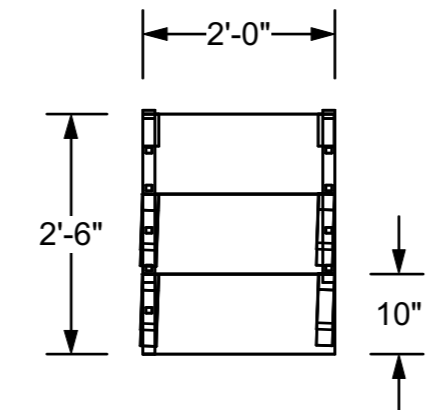


5 Plan View of Lower Stairs
Scale: 1/2" = 1'-0"

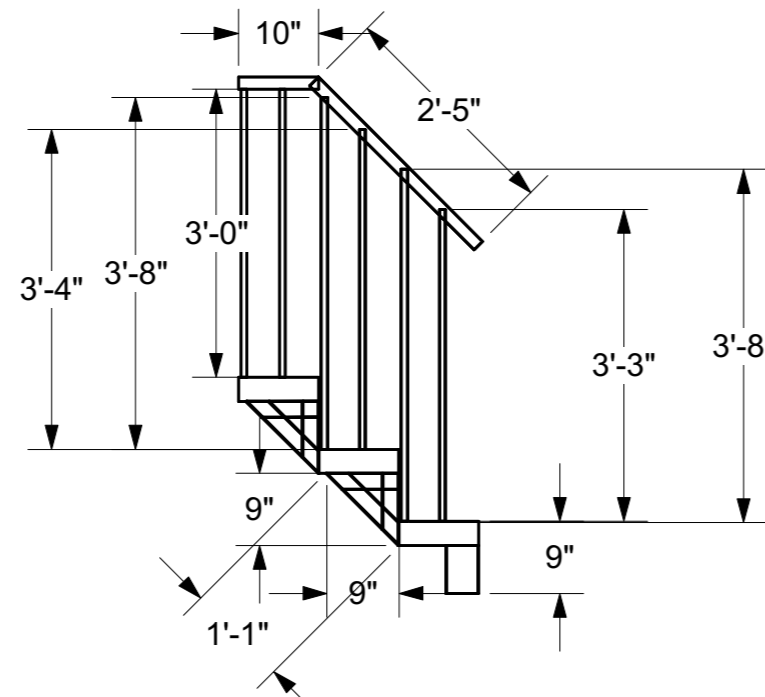

7 Right View of Lower Stairs
Scale: 1/2" = 1'-0"

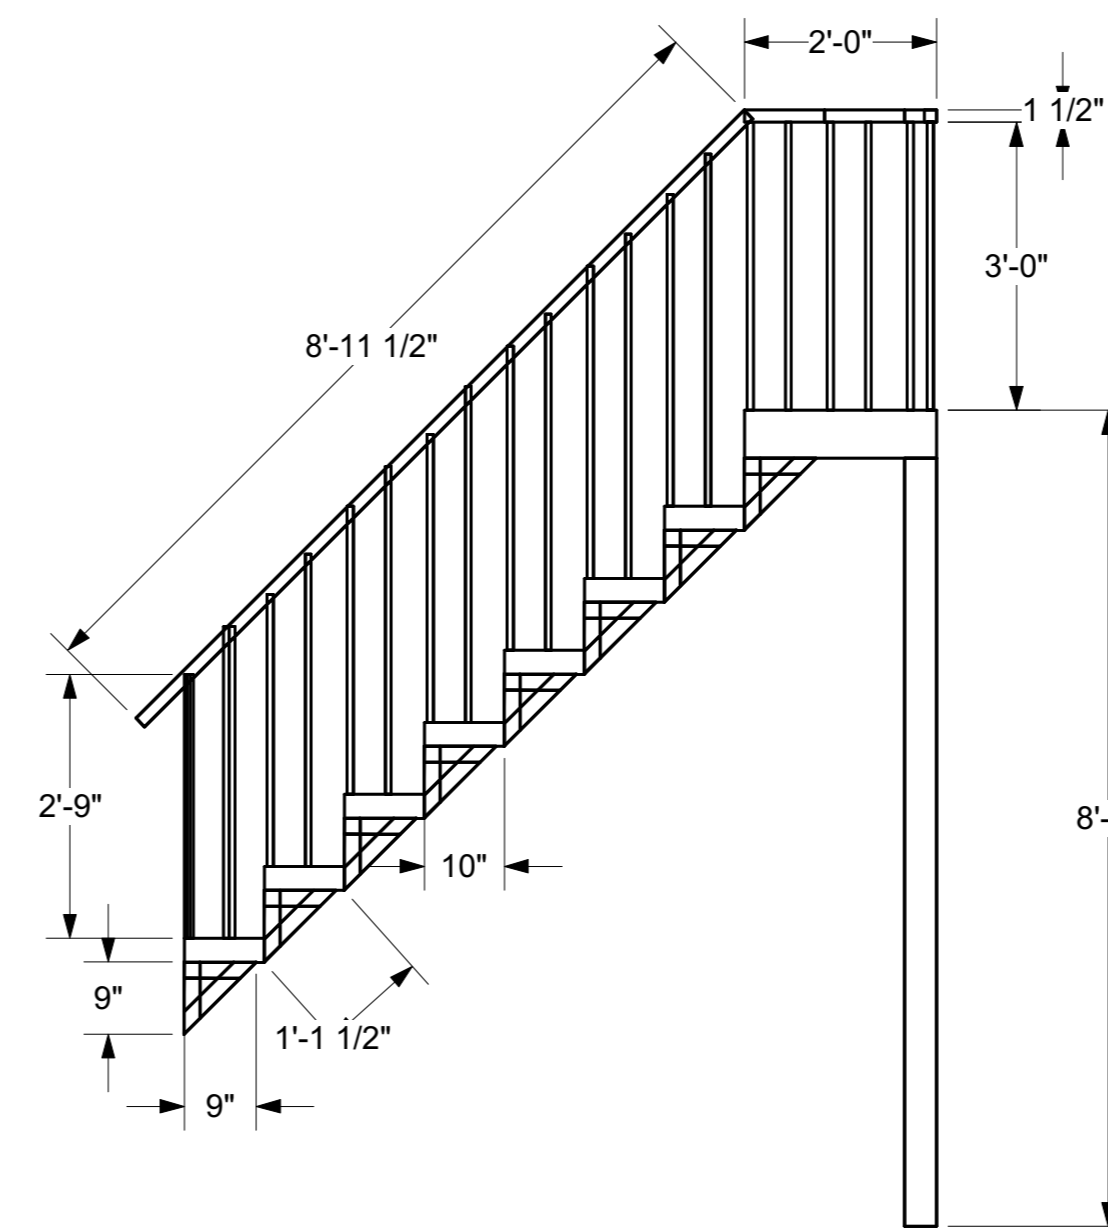

9 Right View of Second Stairs
Scale: 1/2" = 1'-0"

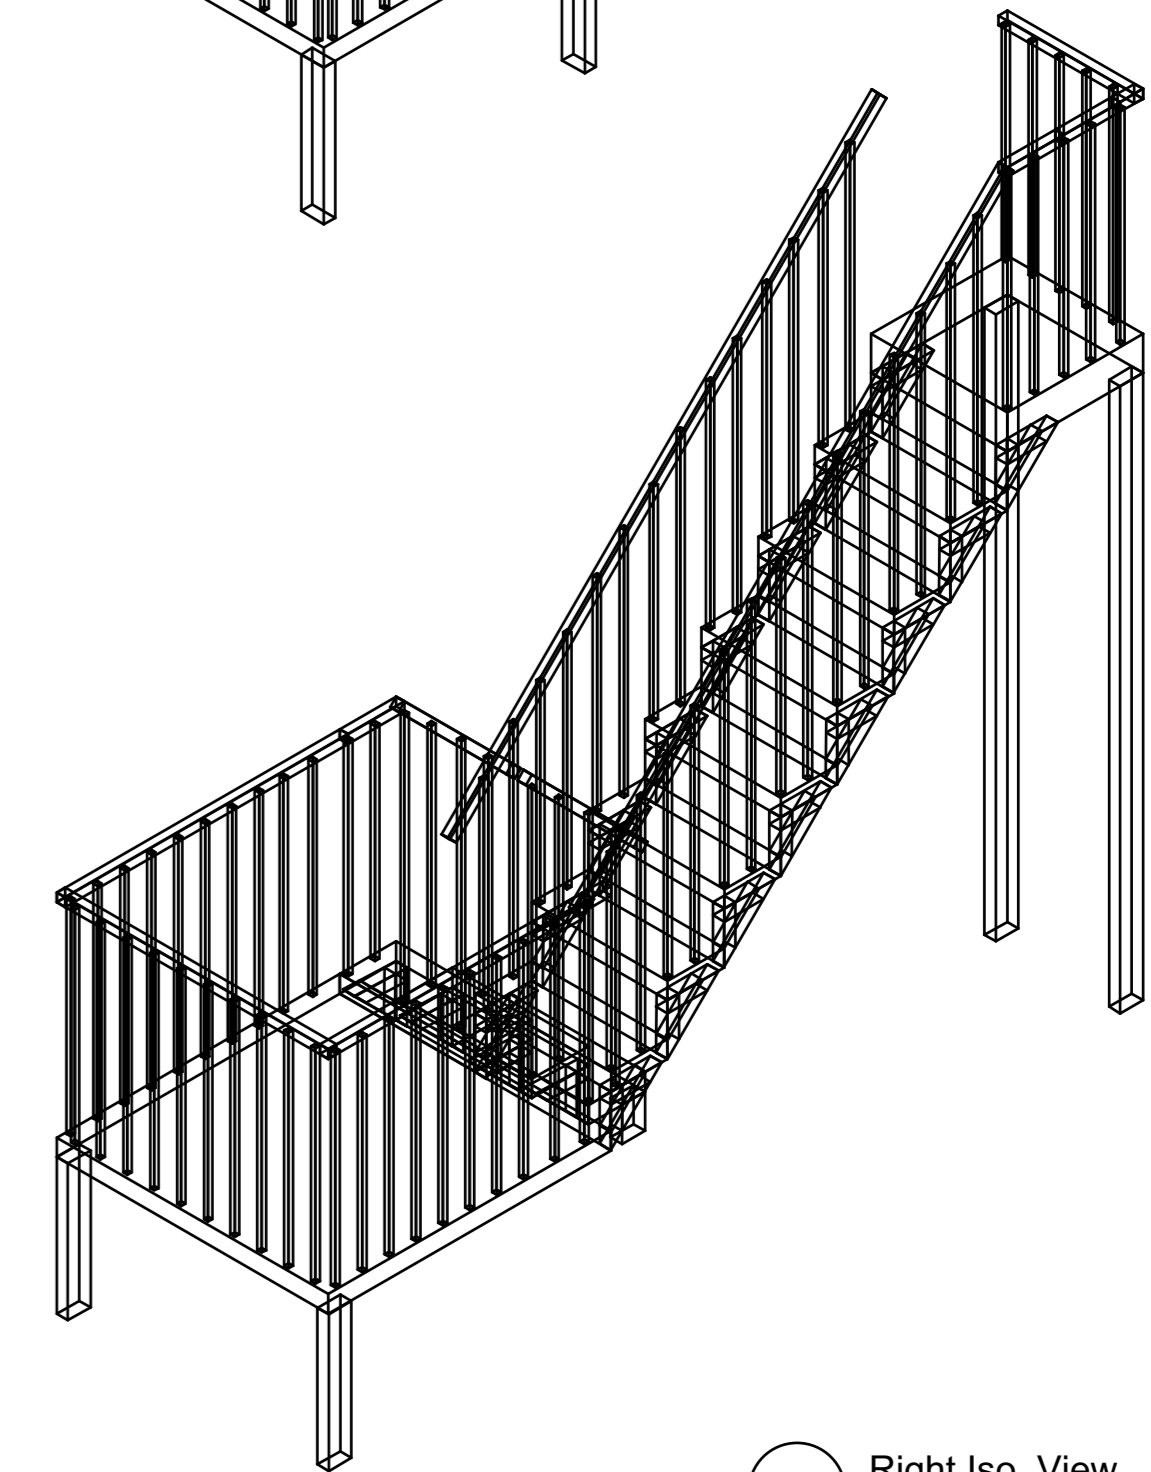


1 Right Iso. View
Scale: 1/2" = 1'-0"


An Evening with Tennessee Williams

Fire Escape	Date : 01/11/2019
Brevard College, Morrison Playhouse	Scale : 1/2" = 1'
Director : Catherine Barricklow	Sht-5 OF 10
Designer : Teila Vochatzer	
Revisions : 01/11/2019	
NOT TO SCALE	


Bathroom & Escape Stairs: *A Streetcar Named Desire*

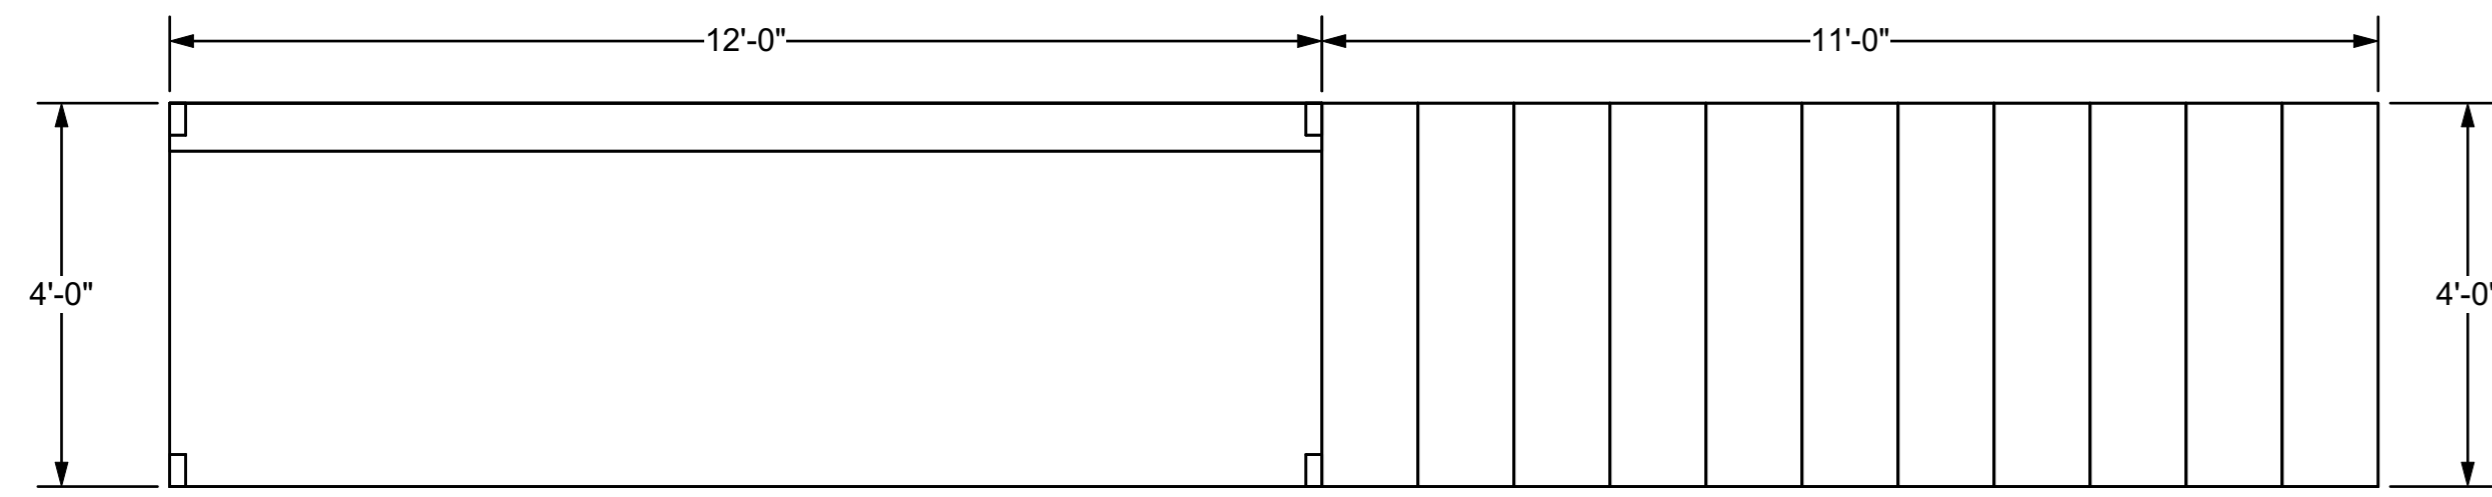

1 Plan View
Scale: 1/2" = 1'-0"

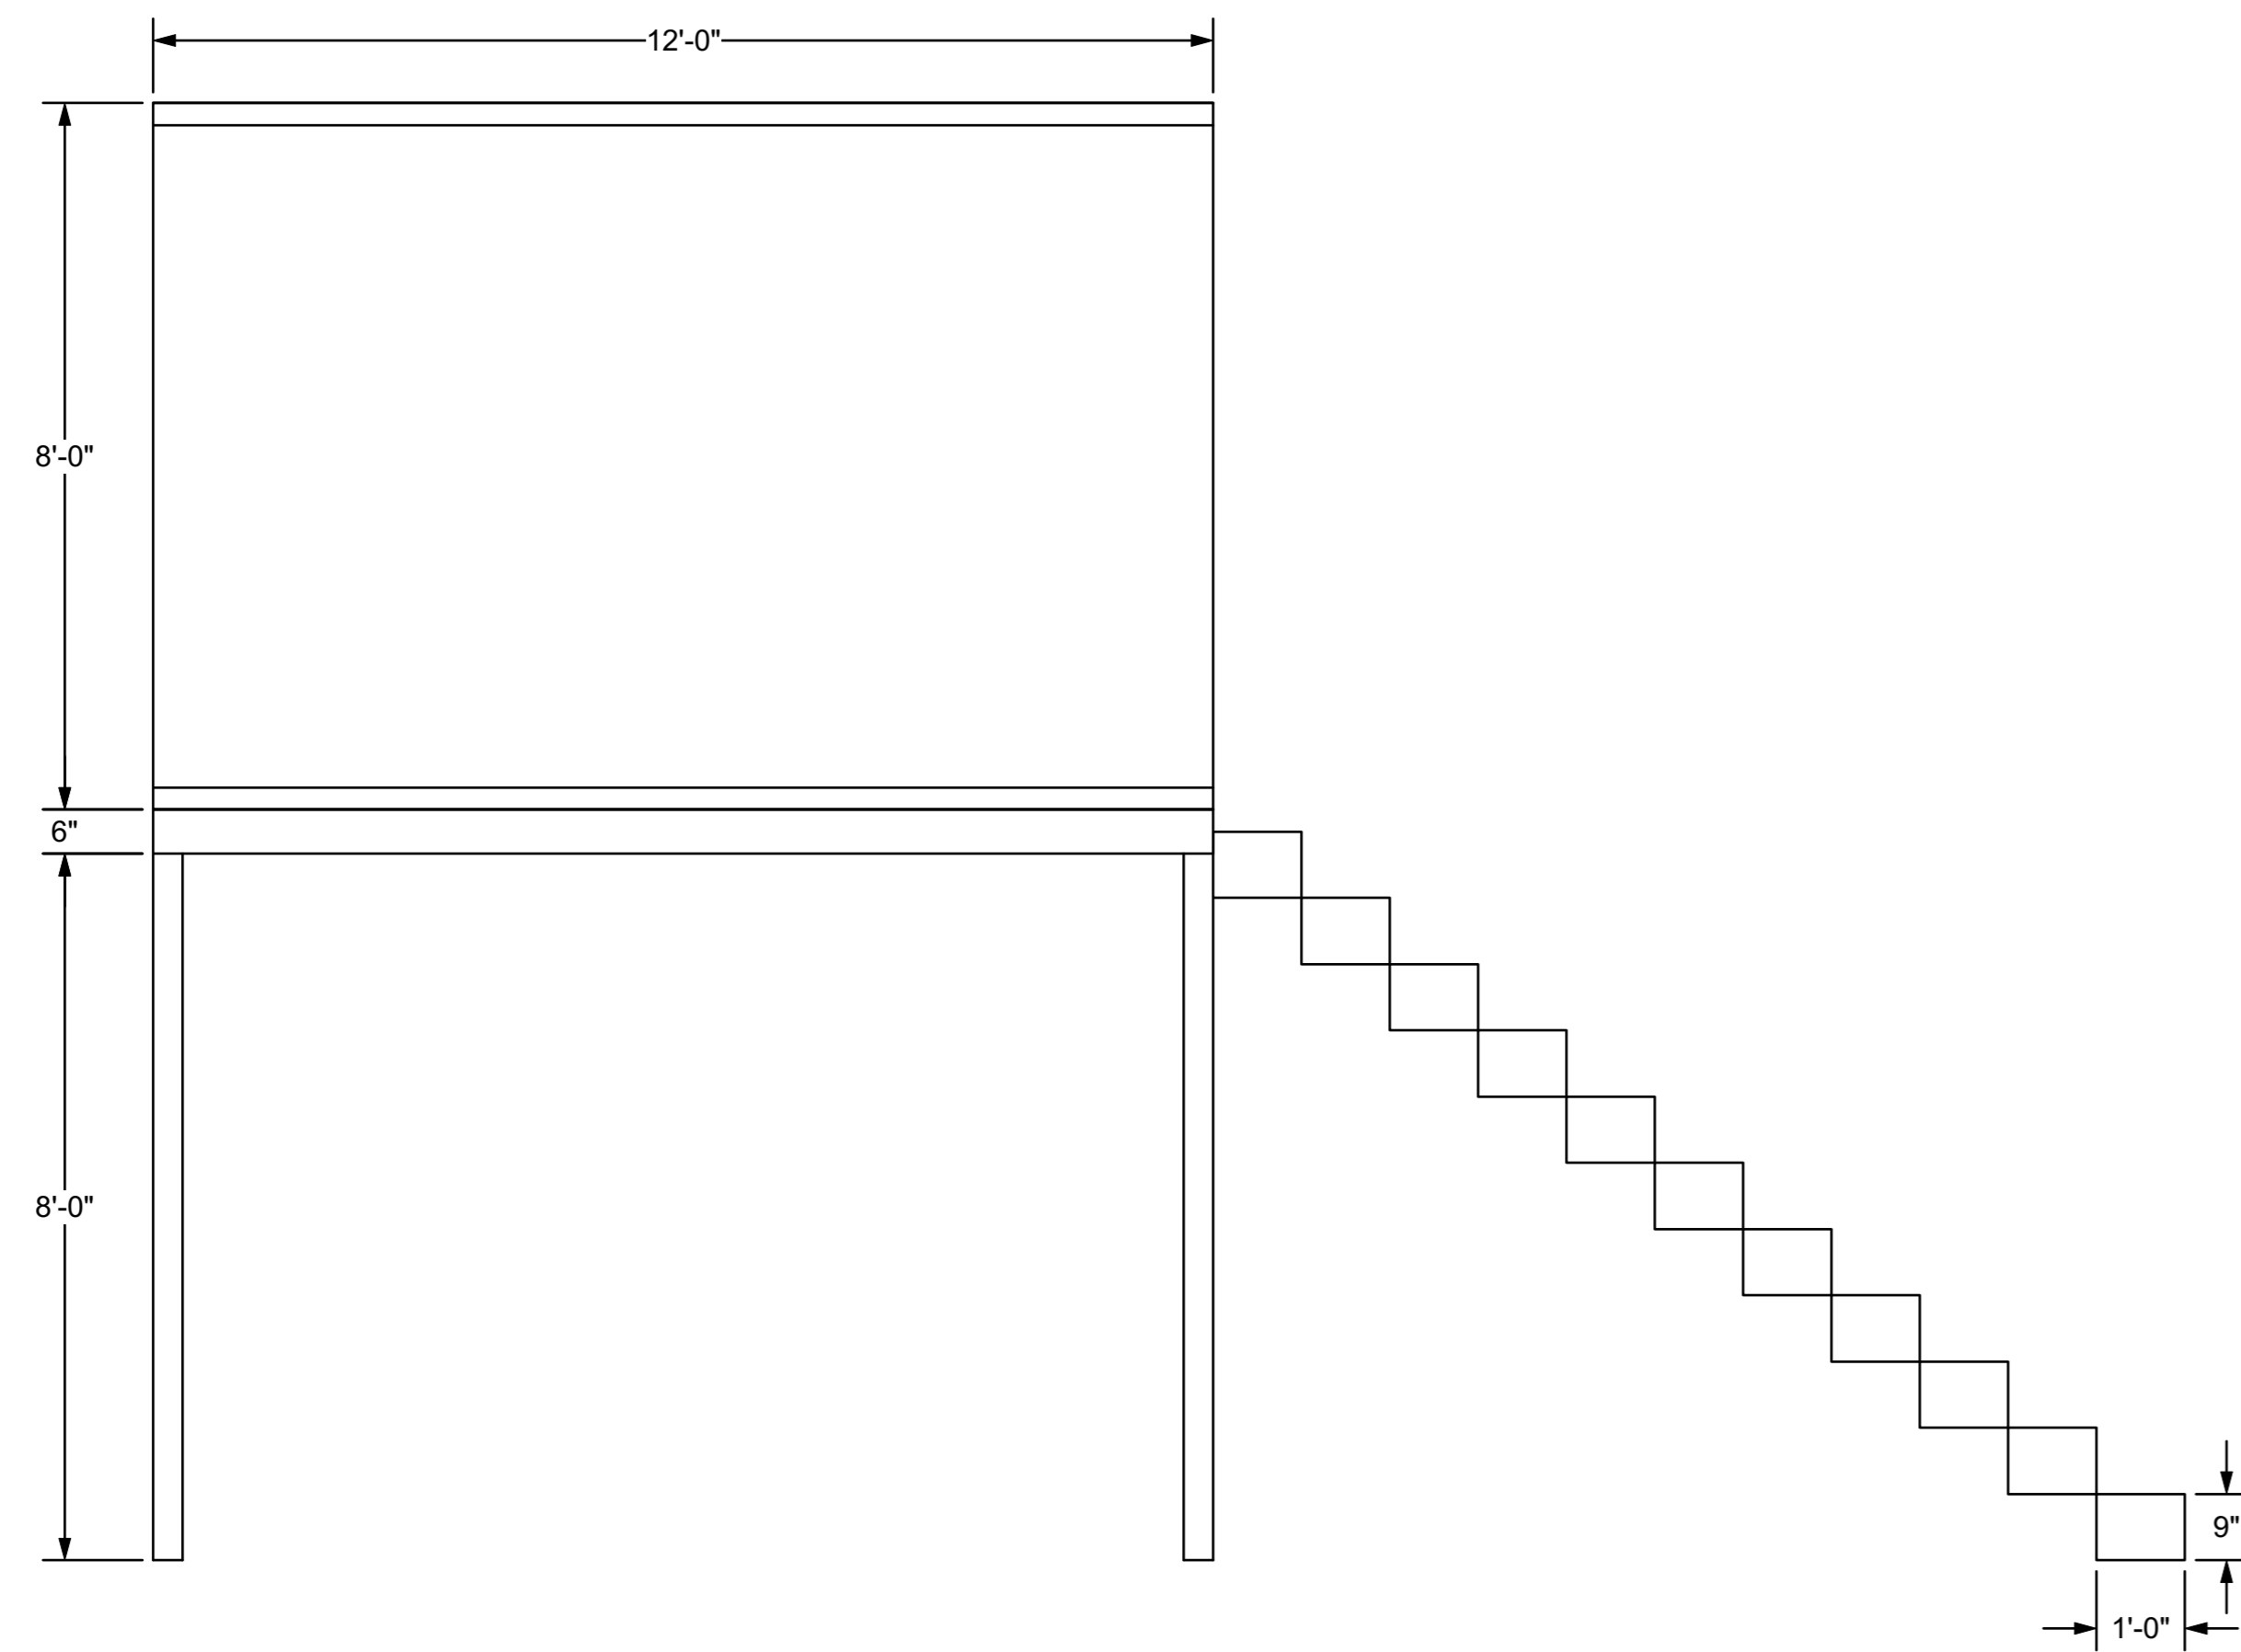


2 Front View
Scale: 1/2" = 1'-0"

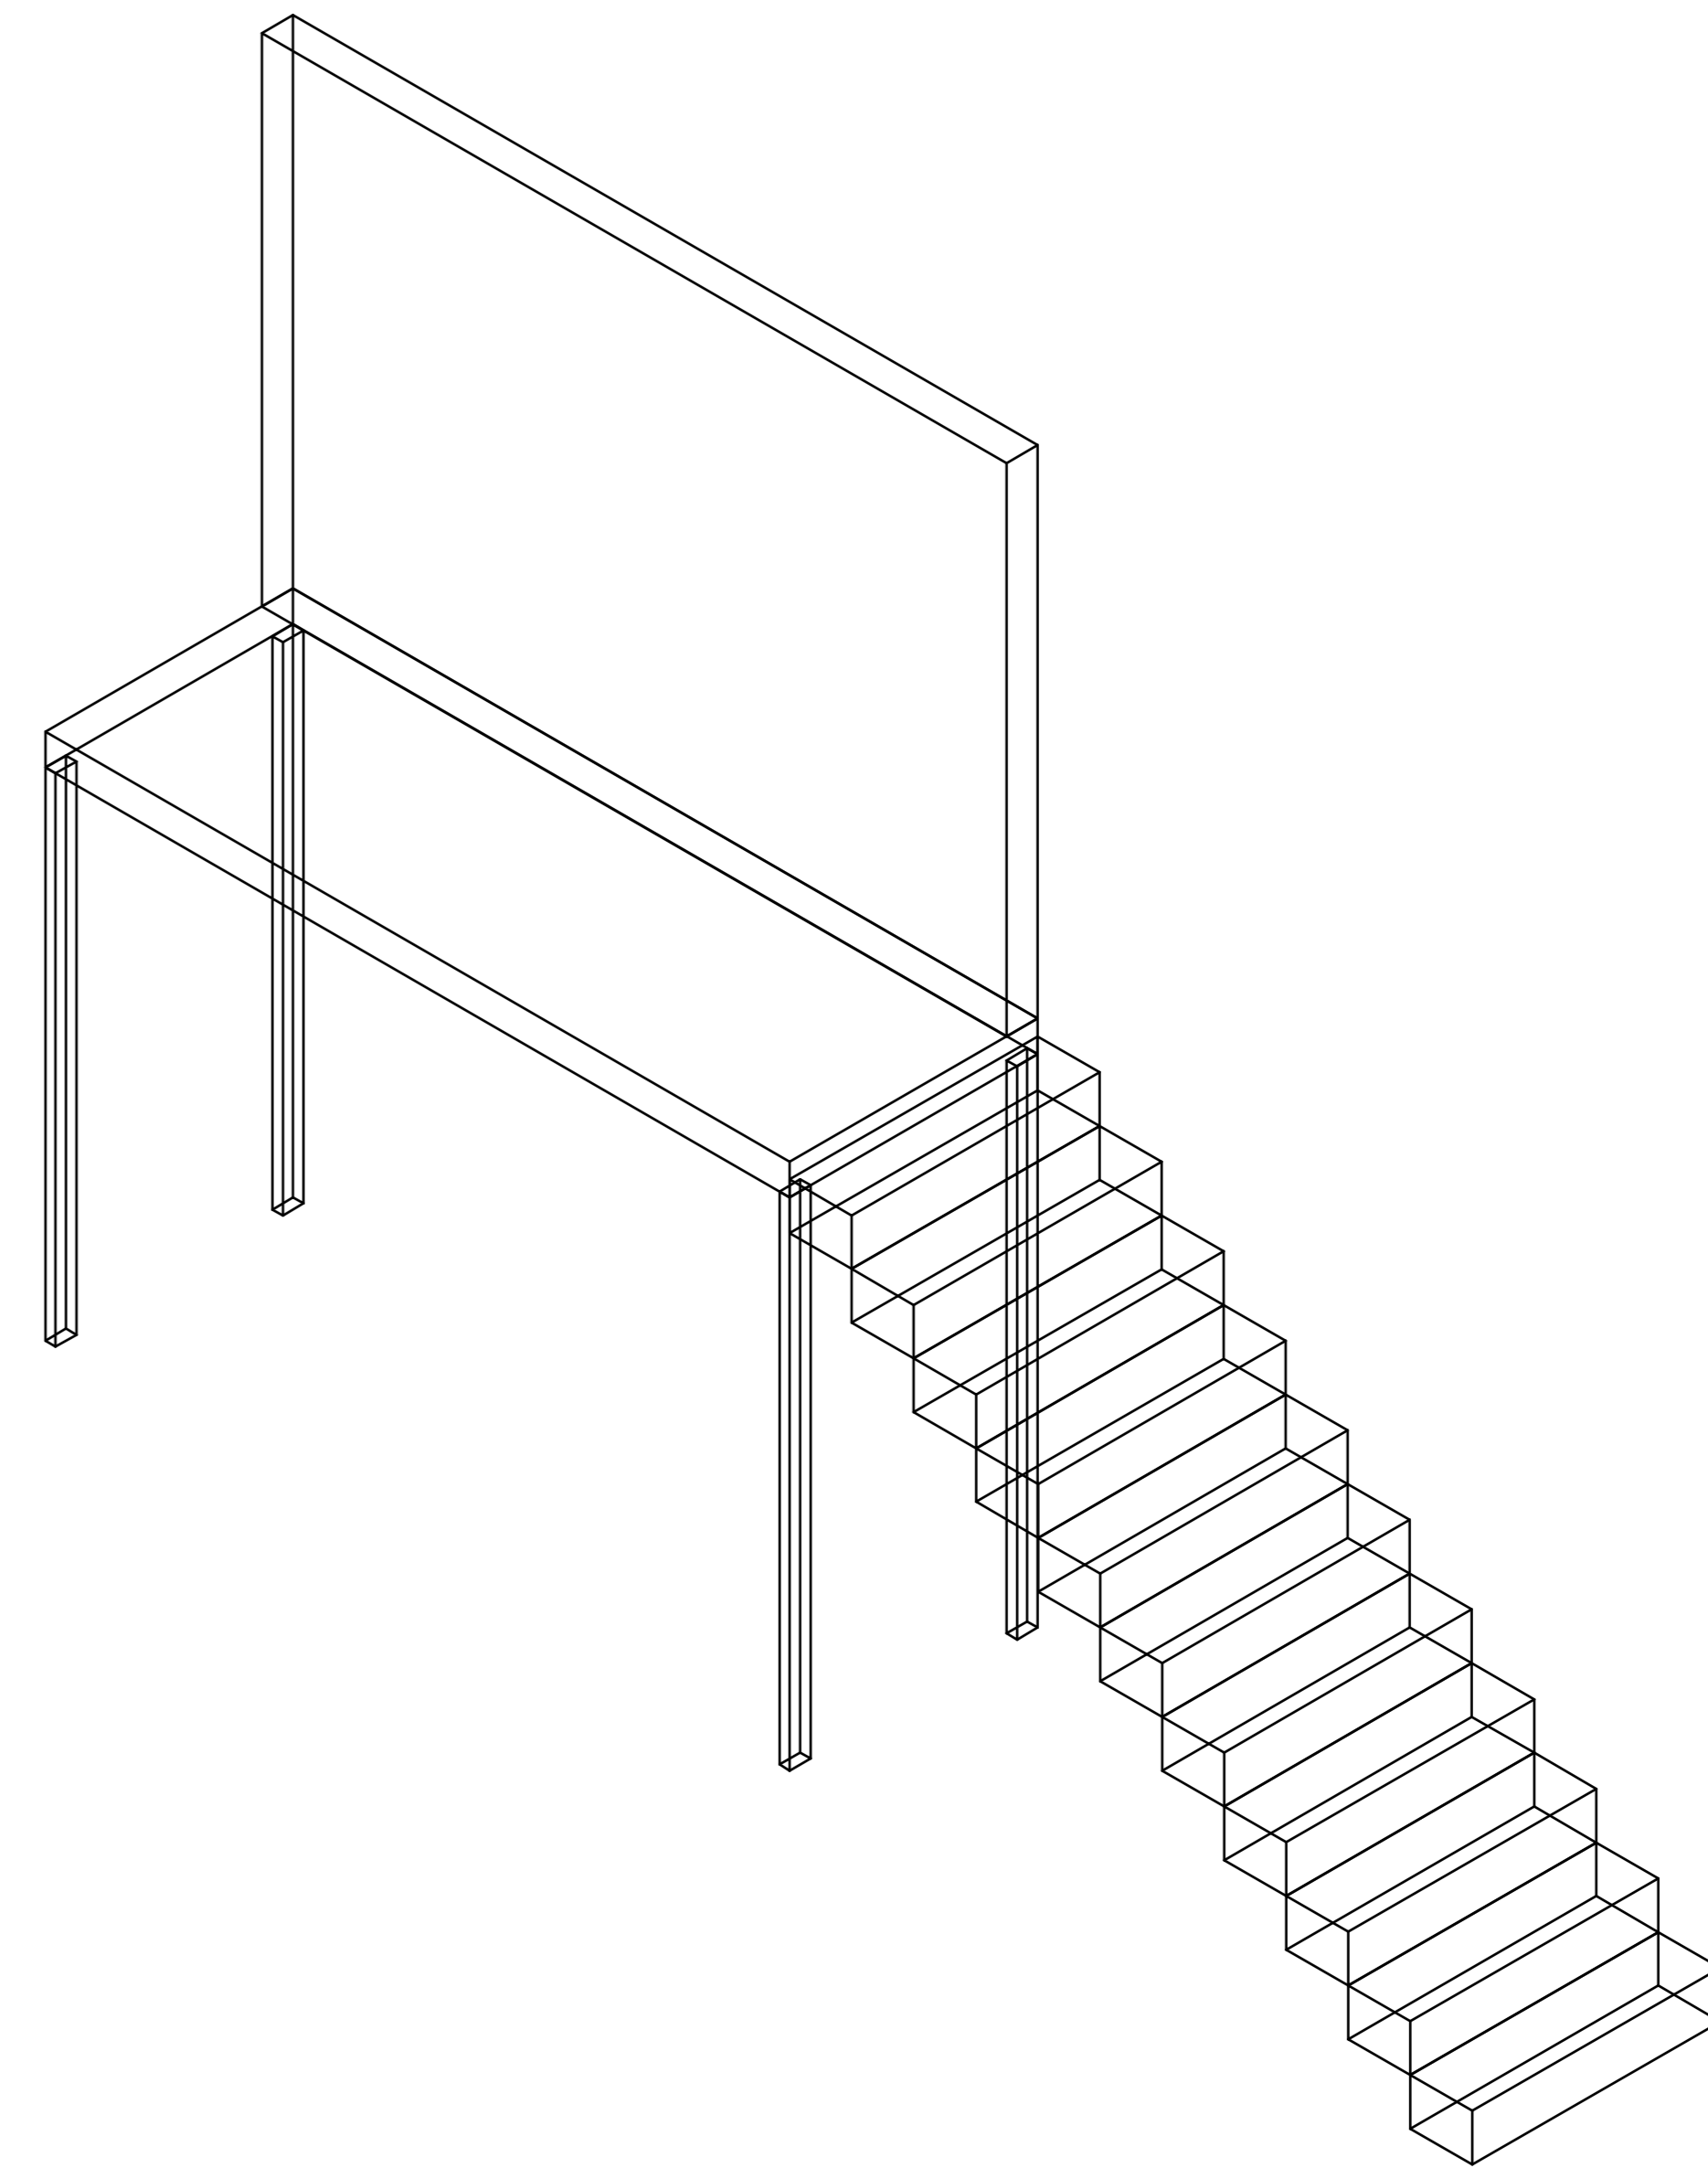

3 Right Iso. View
Scale: 1/2" = 1'-0"

An Evening with Tennessee Williams	
Bathroom & Escape Stairs	Date : 01/09/2019
Brevard College, Morrison Playhouse	Scale : 1/2" = 1'
Director : Catherine Barricklow	Sht-6
Designer : Teila Vochatzer	
Revisions : 01/09/2019	OF
NOT TO SCALE	10


Ground Plan

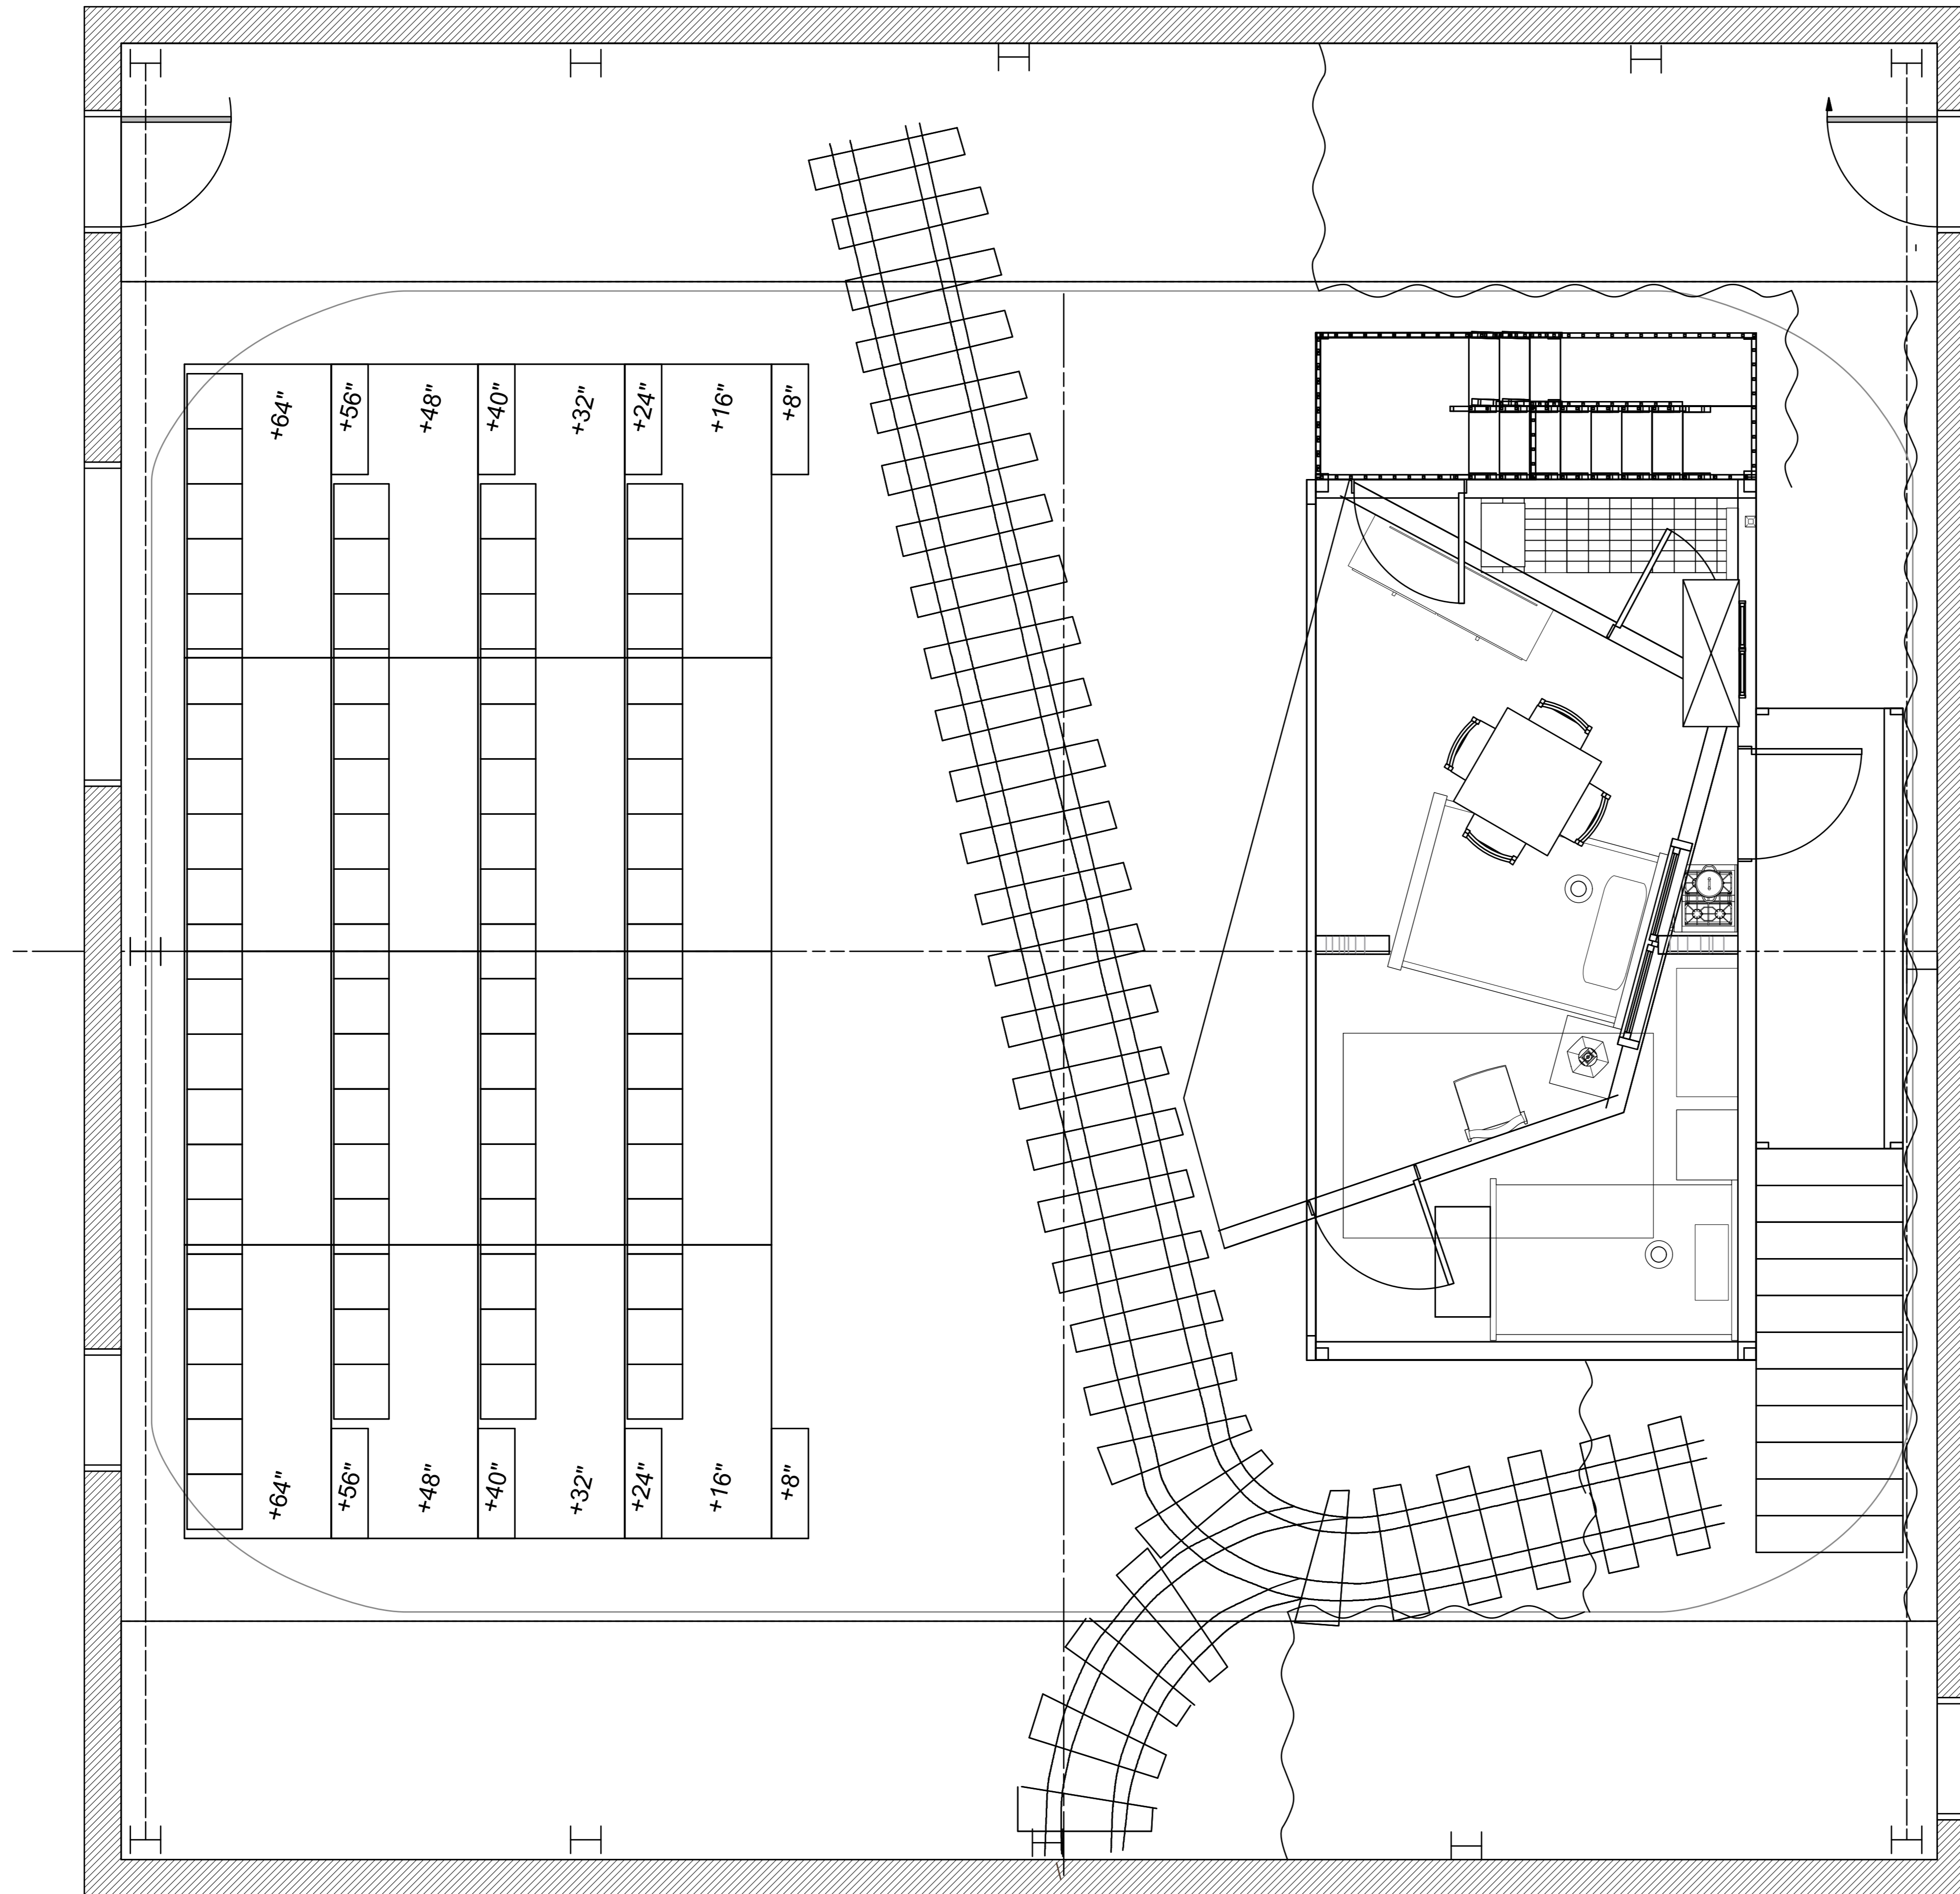

1 Ground Plan
Scale: 3/8" = 1'-0"

An Evening with Tennessee Williams	
Ground Plan	Date : 01/15/2019
Brevard College, Morrison Playhouse	Scale : 3/8" = 1'
Director : Catherine Barricklow	Sht-7 OF
Designer : Teila Vochatzer	
Revisions : Rv. 3.0 01/15/2019	10
NOT TO SCALE	

Front Elevation

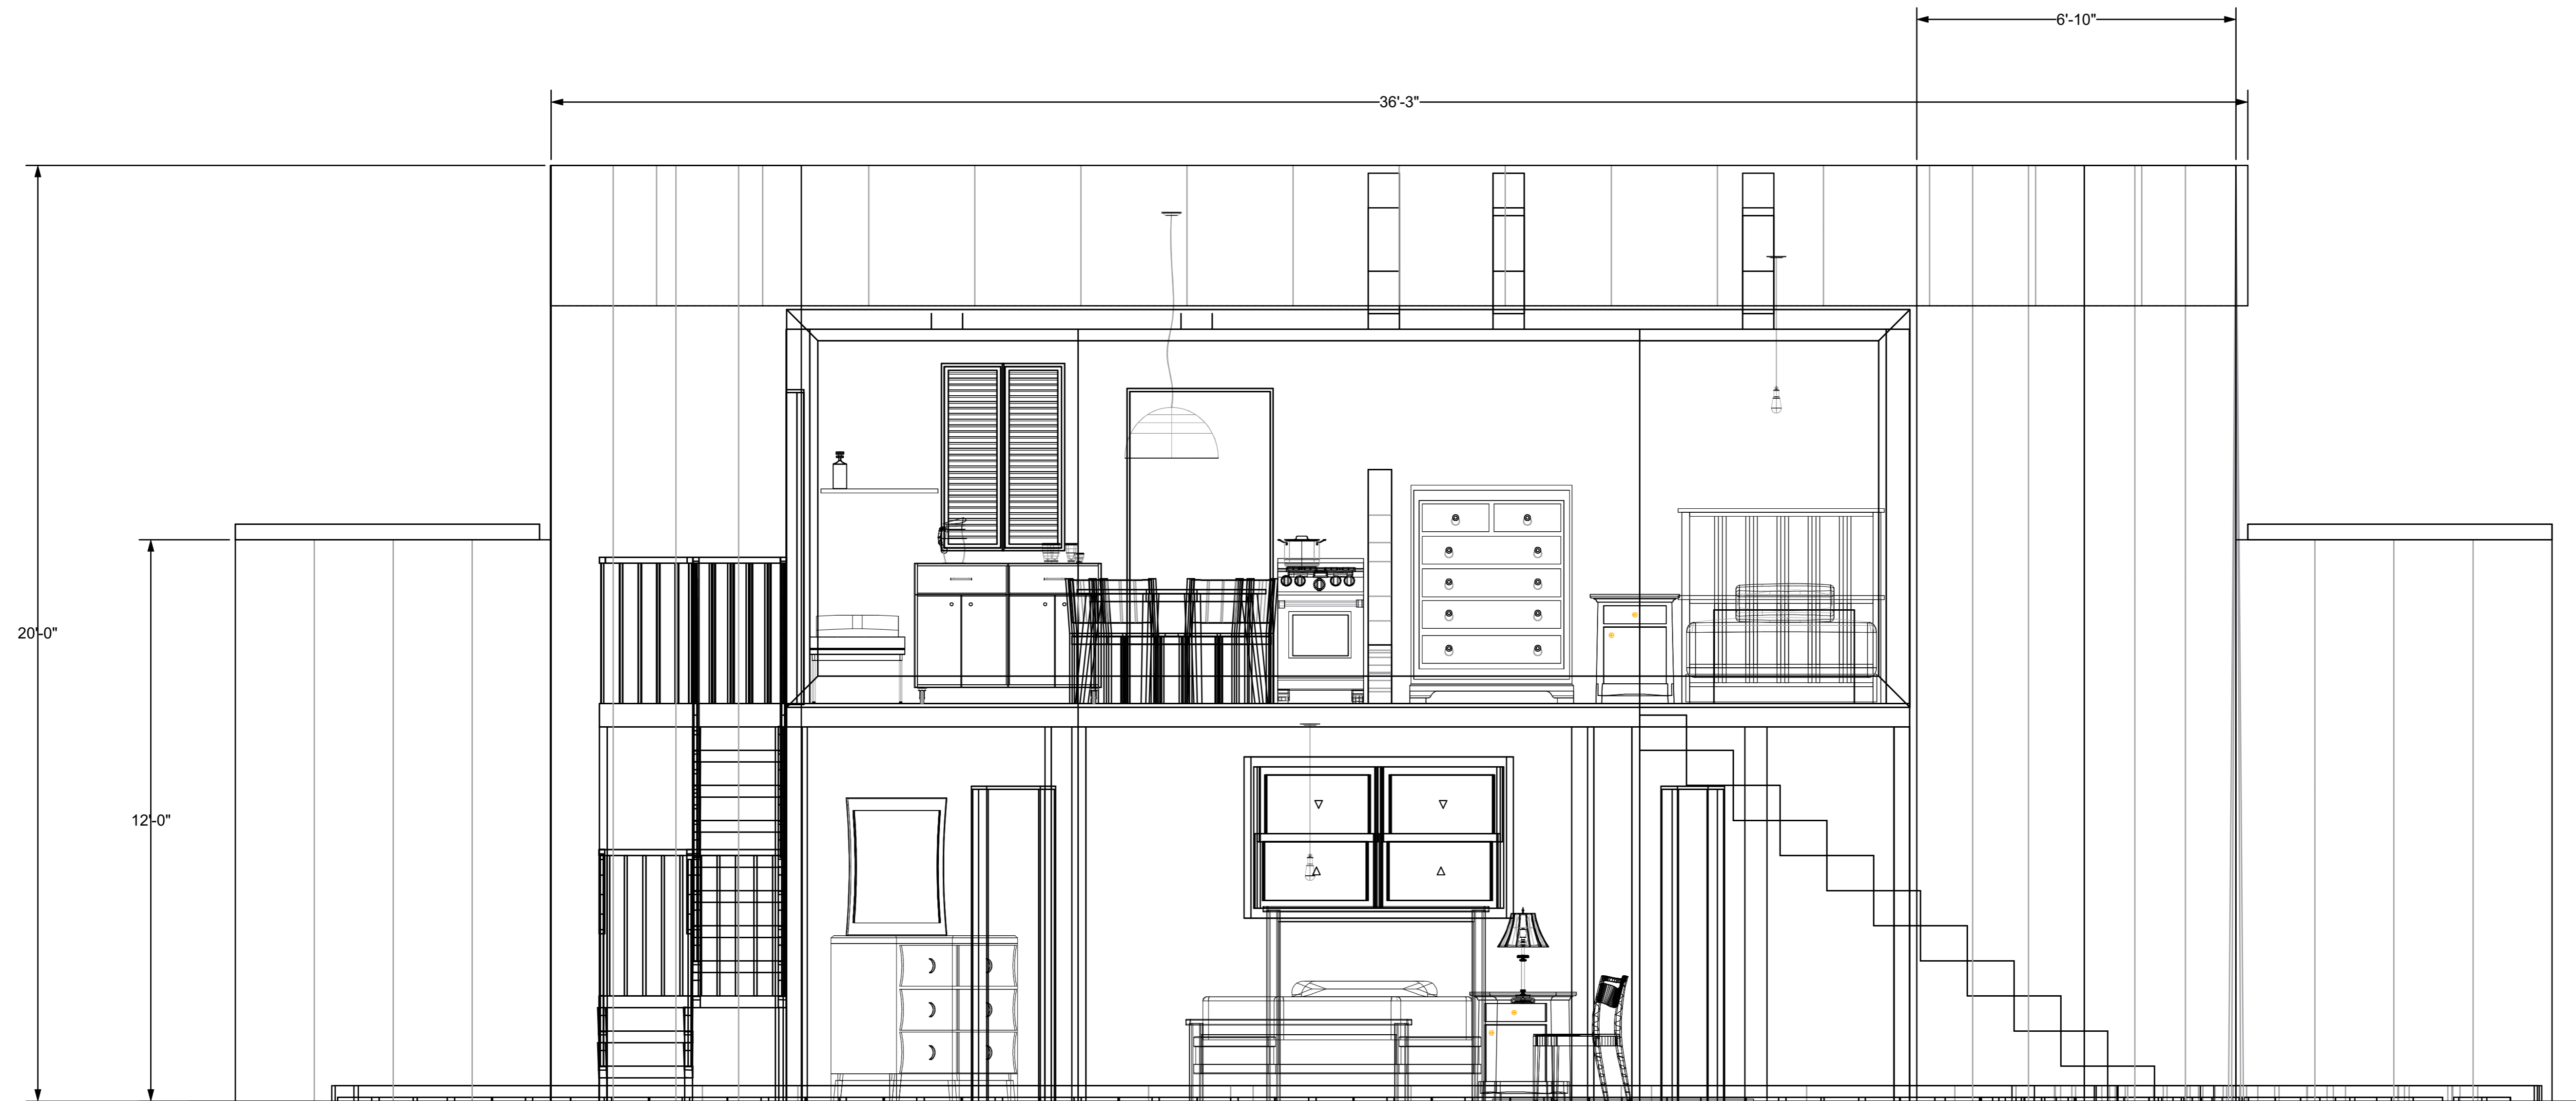


1 Front Elevation
Scale: 1/2" = 1'-0"


An Evening with Tennessee Williams

Front Elevation	Date : 01/15/2019
Brevard College, Morrison Playhouse	Scale : 1/2" = 1'
Director : Catherine Barricklow	Sht-8 OF 10
Designer : Teila Vochatzer	
Revisions : Rv. 2.0 01/15/2019	
NOT TO SCALE	


Second Floor Wall Detail: A Streetcar Named Desire

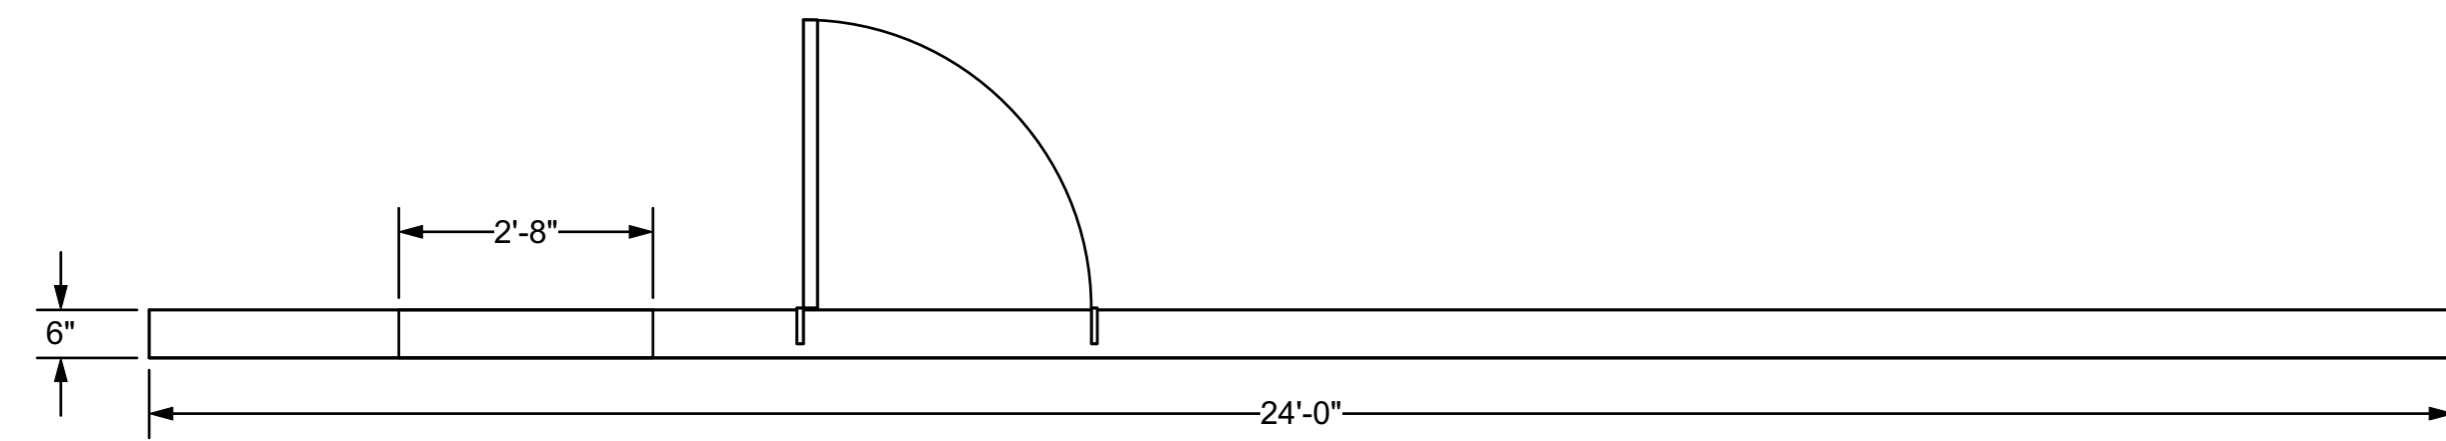


6 Plan View Back Wall
Scale: 1/2" = 1'-0"

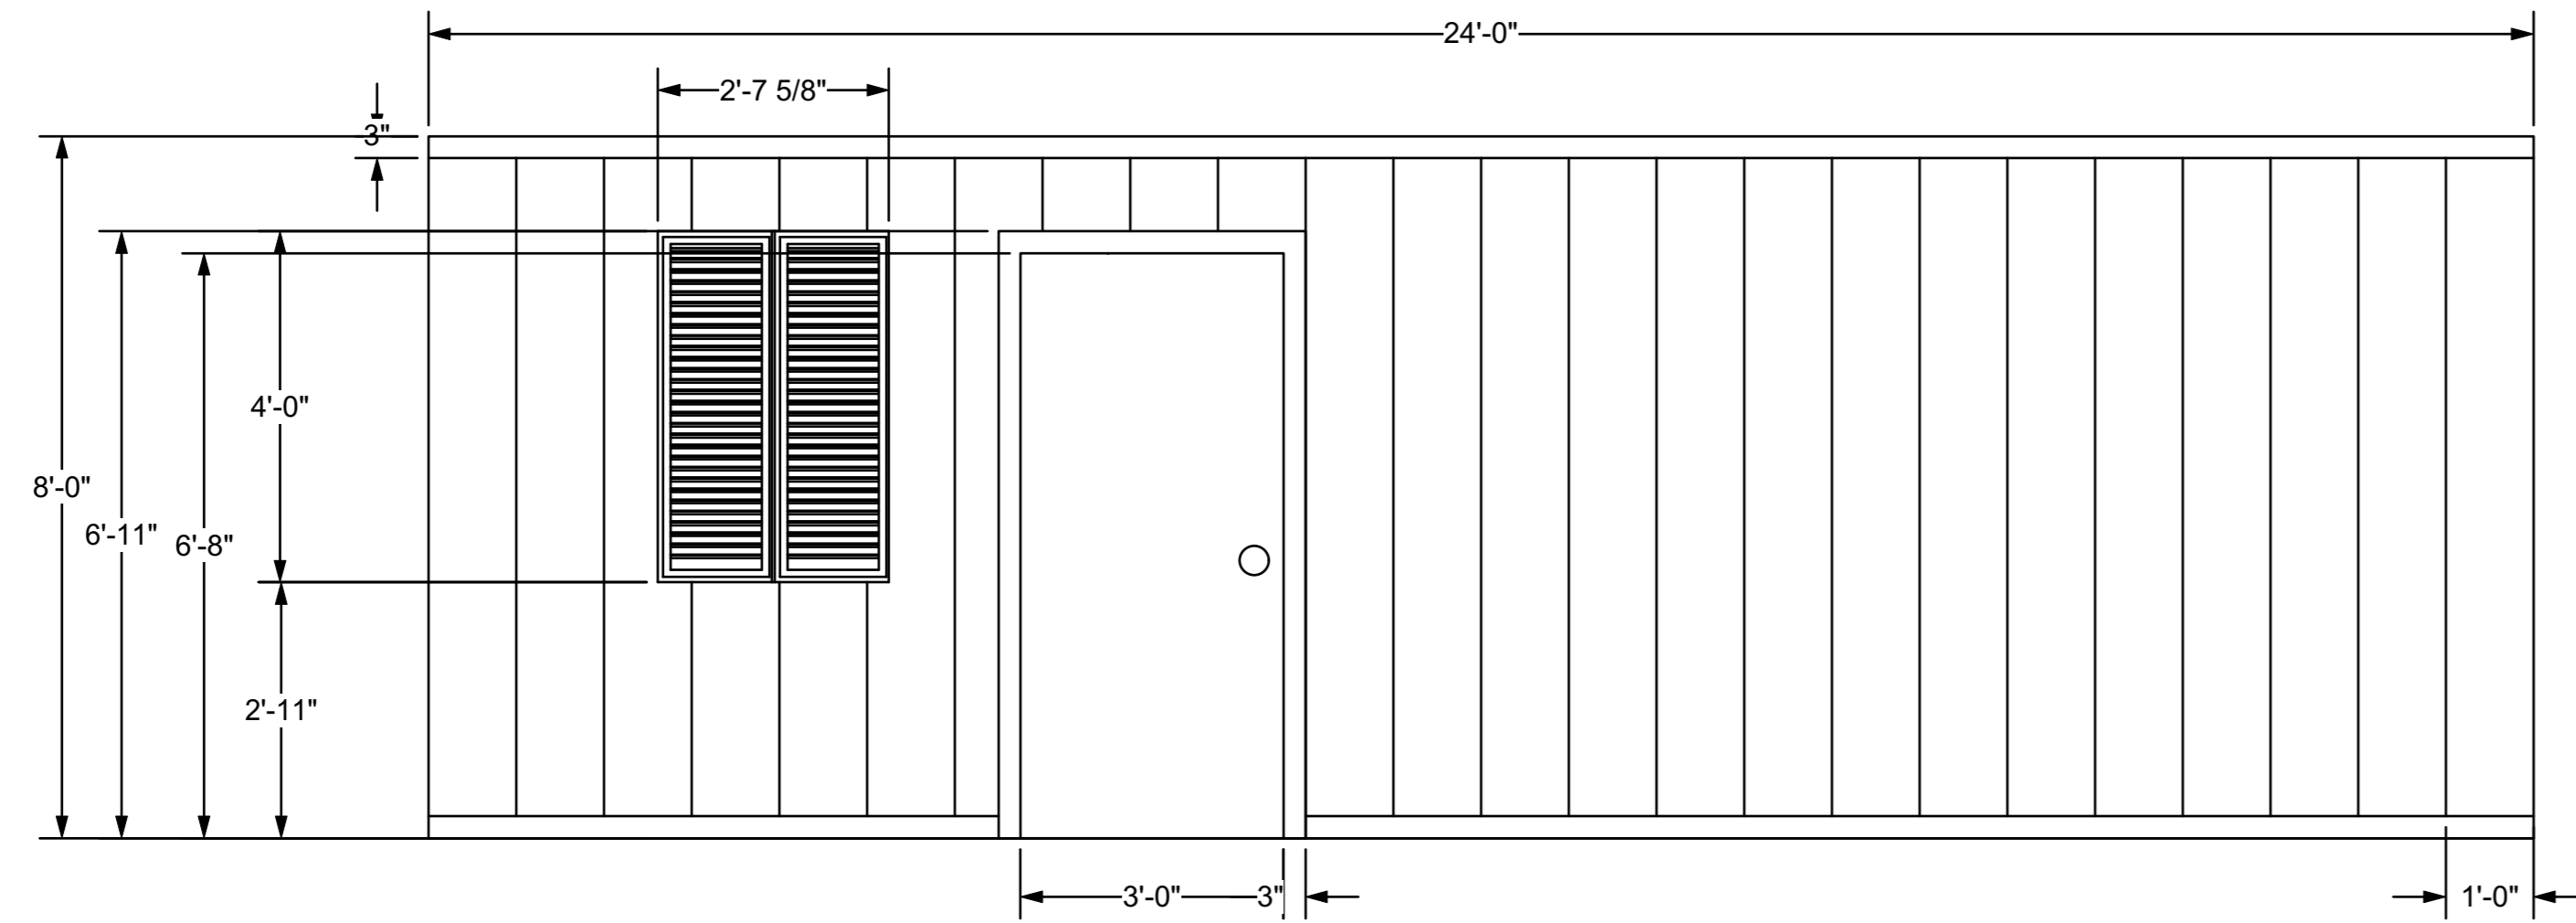


1 Back Wall Interior
Scale: 1/2" = 1'-0"

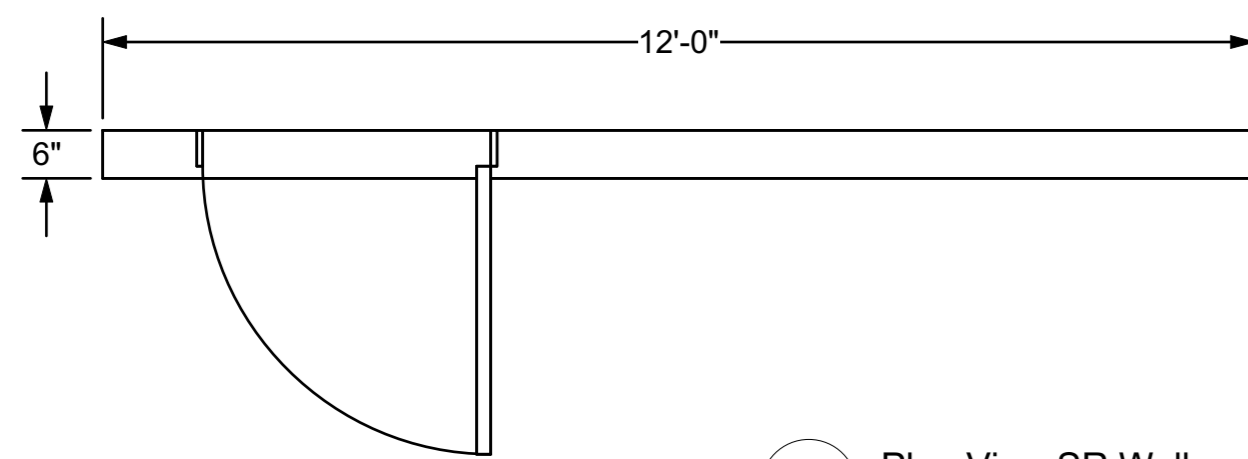


4 Plan View SR Wall
Scale: 1/2" = 1'-0"

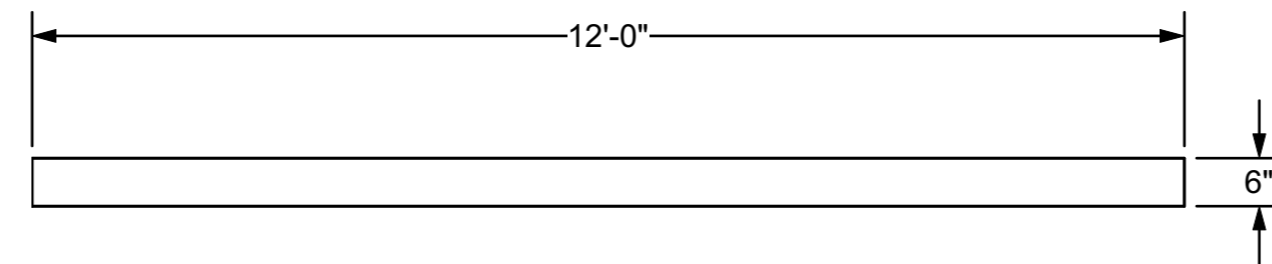


5 Plan View SL Wall
Scale: 1/2" = 1'-0"

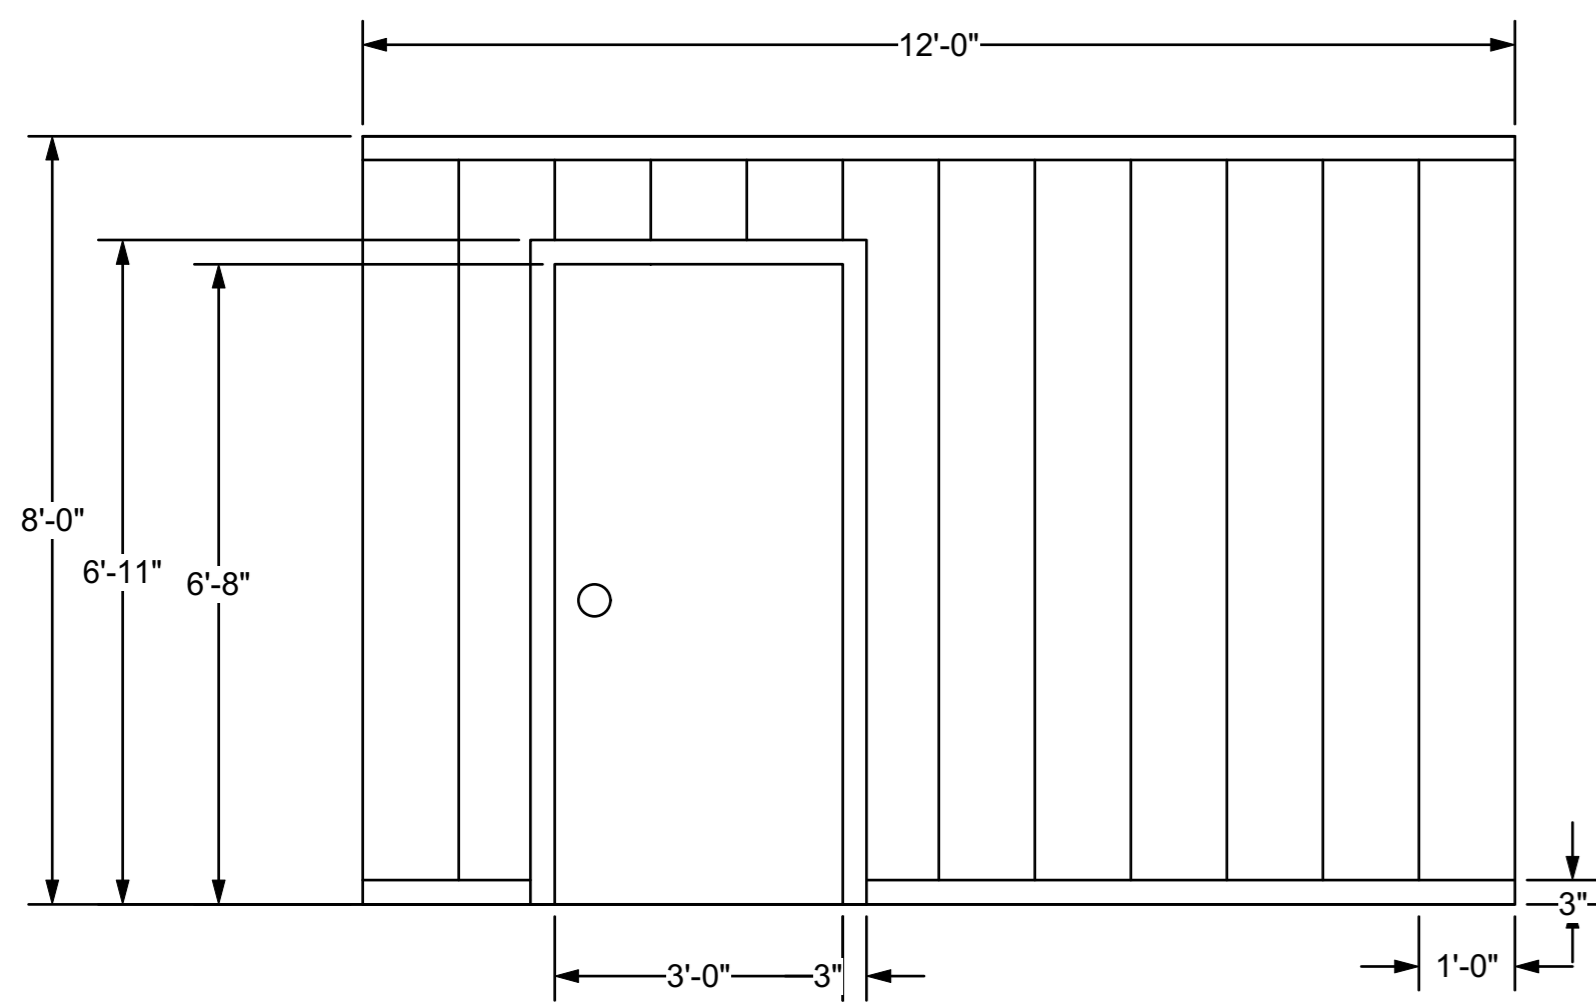


2 SR Wall Interior
Scale: 1/2" = 1'-0"

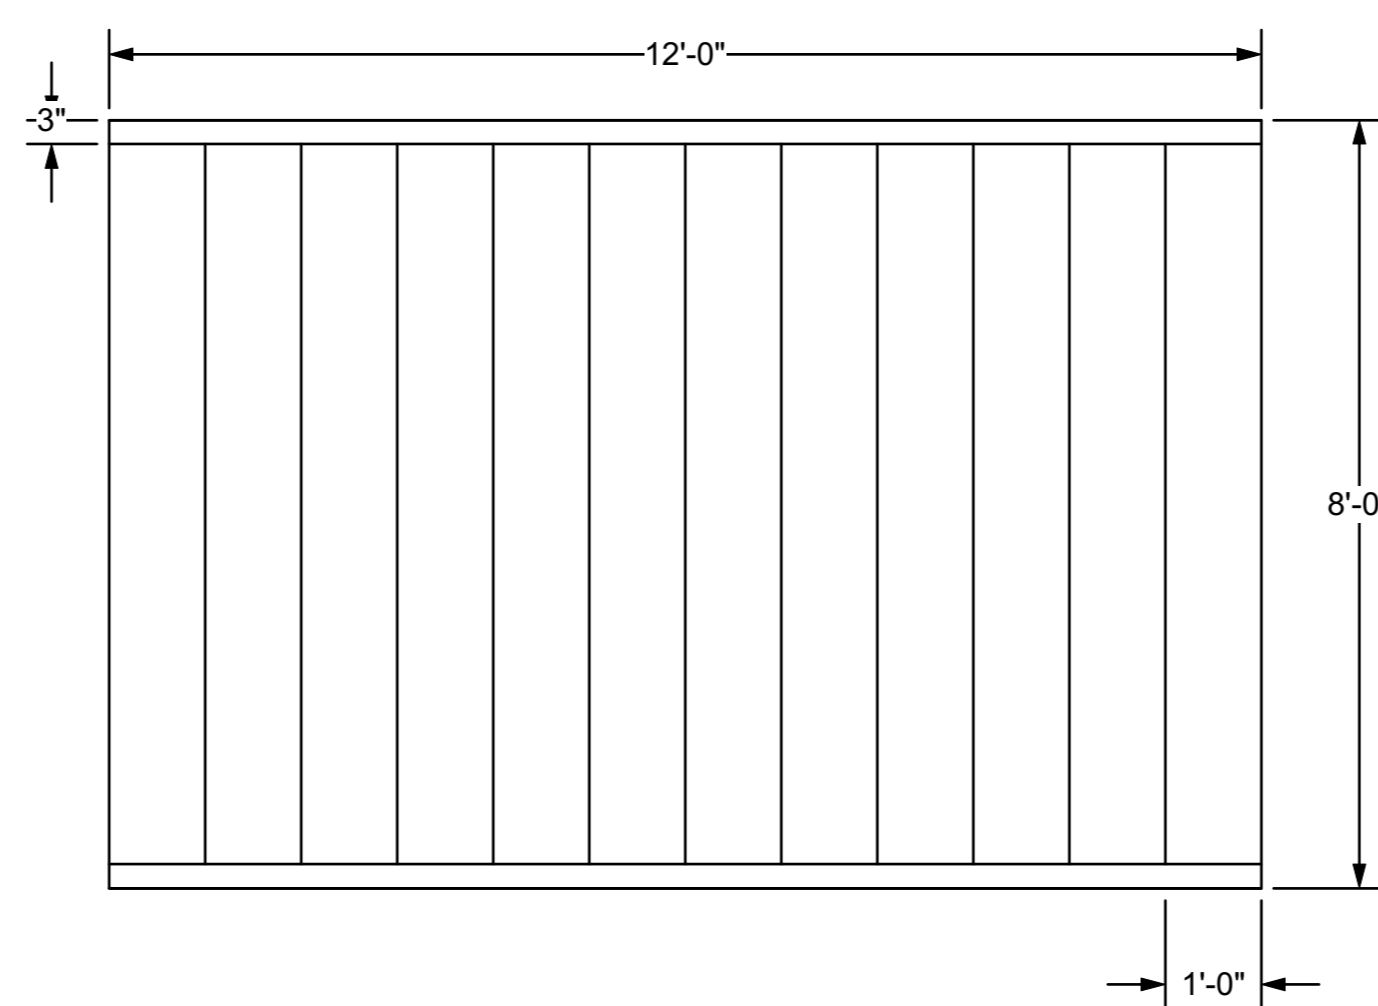

3 SL Wall Interior
Scale: 1/2" = 1'-0"

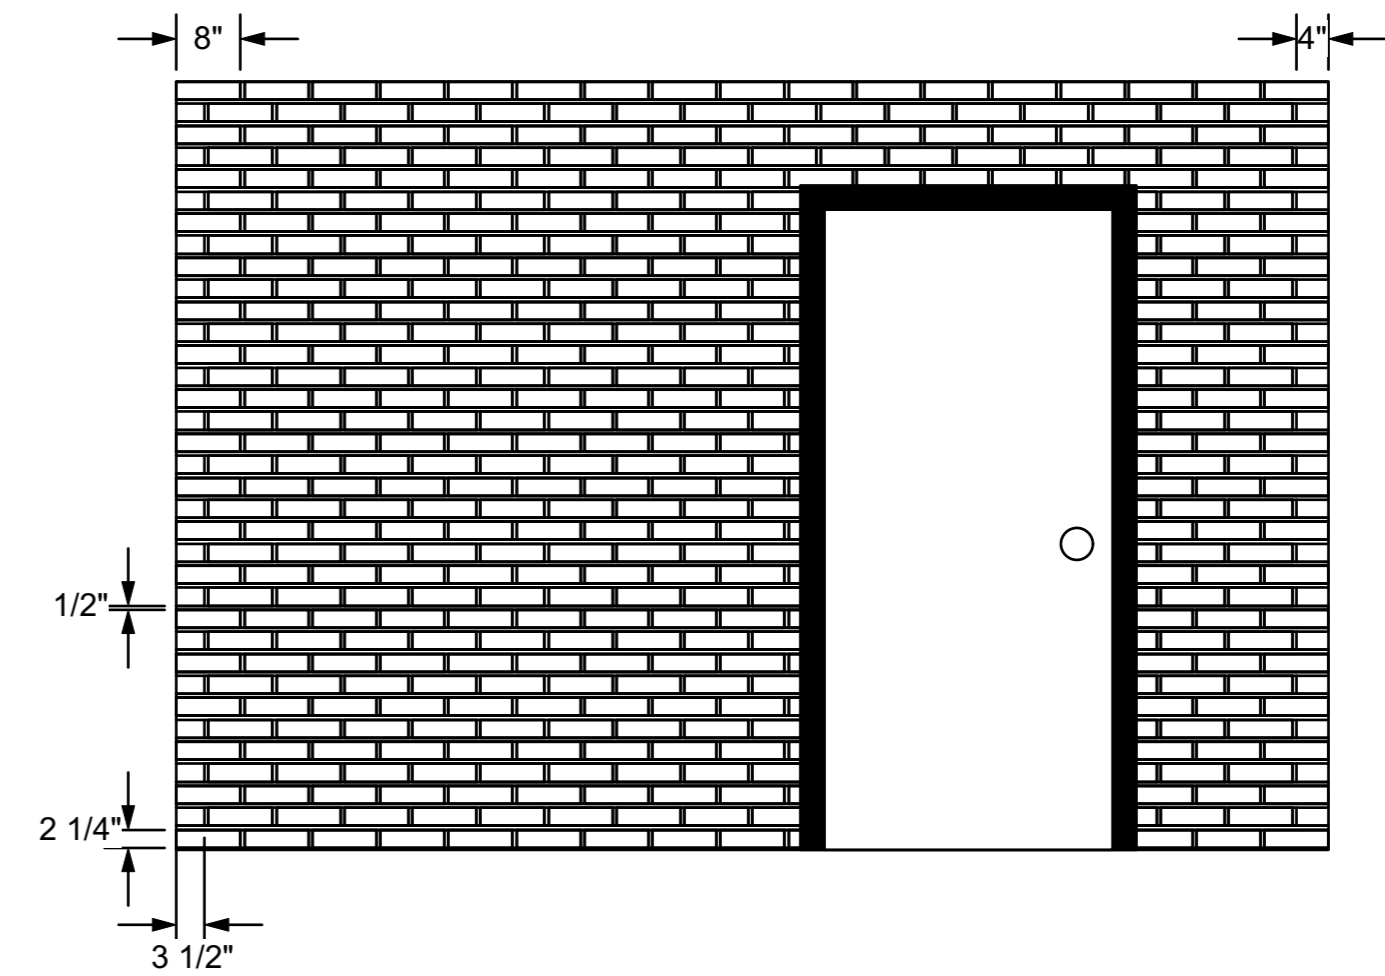

7 SR Wall Exterior
Scale: 1/2" = 1'-0"

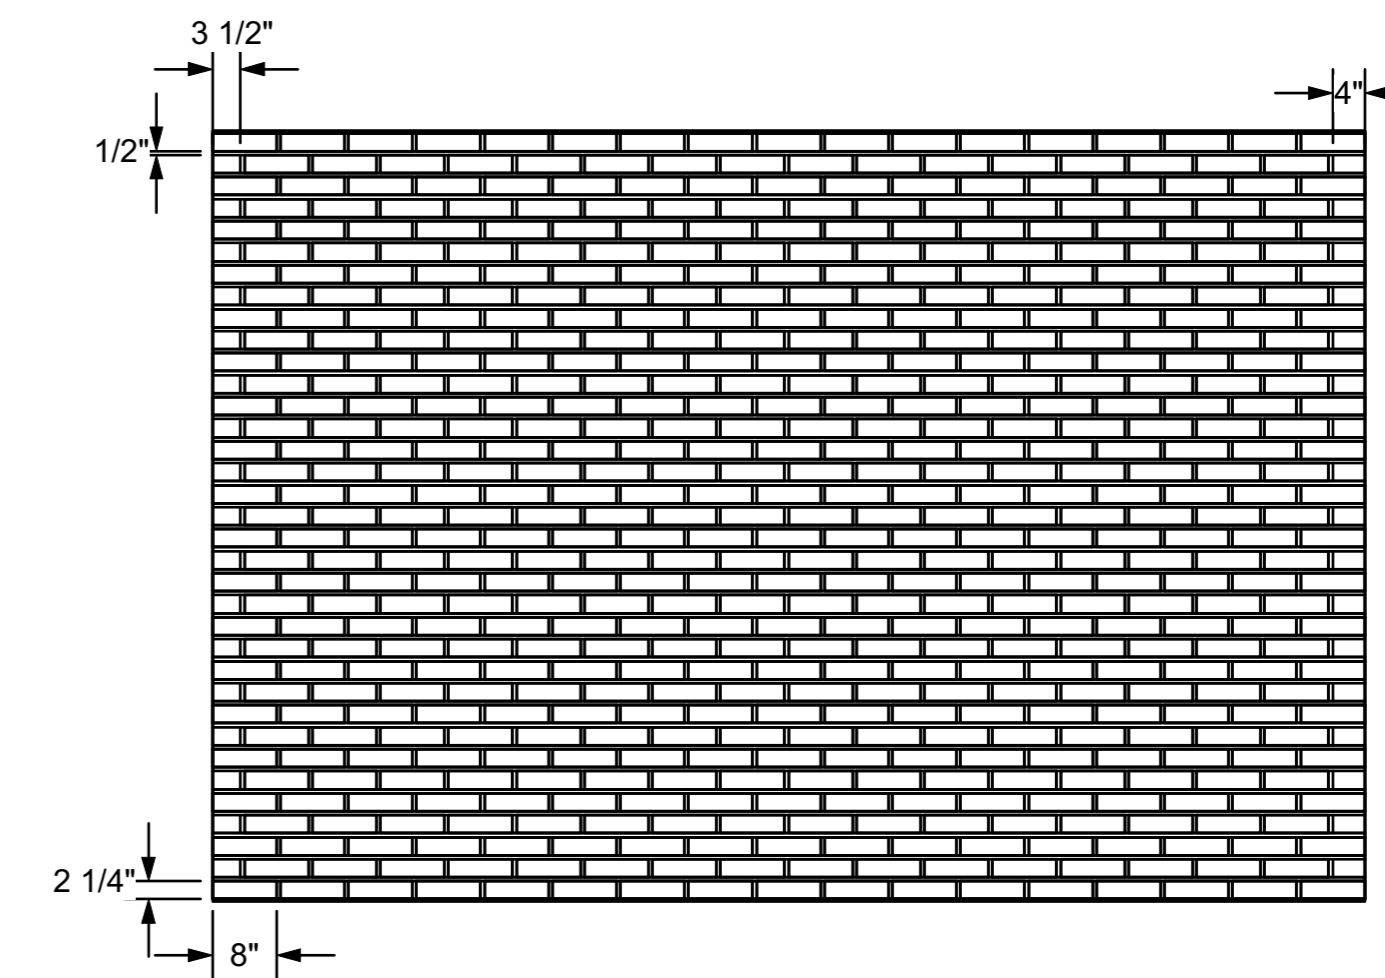


8 SL Wall Exterior
Scale: 1/2" = 1'-0"


- Notes**
1. Interior of Walls is wooden paneling
 2. Exterior of Walls is brick
 3. Exterior Walls can be covered in Brick Board

An Evening with Tennessee Williams	
Second Floor Walls	Date : 01/08/2019
Brevard College, Morrison Playhouse	Scale 1/4" = 1'
Director : Catherine Barricklow	Sht-9 OF 10
Designer : Teila Vochatzer	
Revisions : Rv. 2.0 01/11/2019	
NOT TO SCALE	


First Floor Wall Detail: *The Lady of Larkspur Lotion*

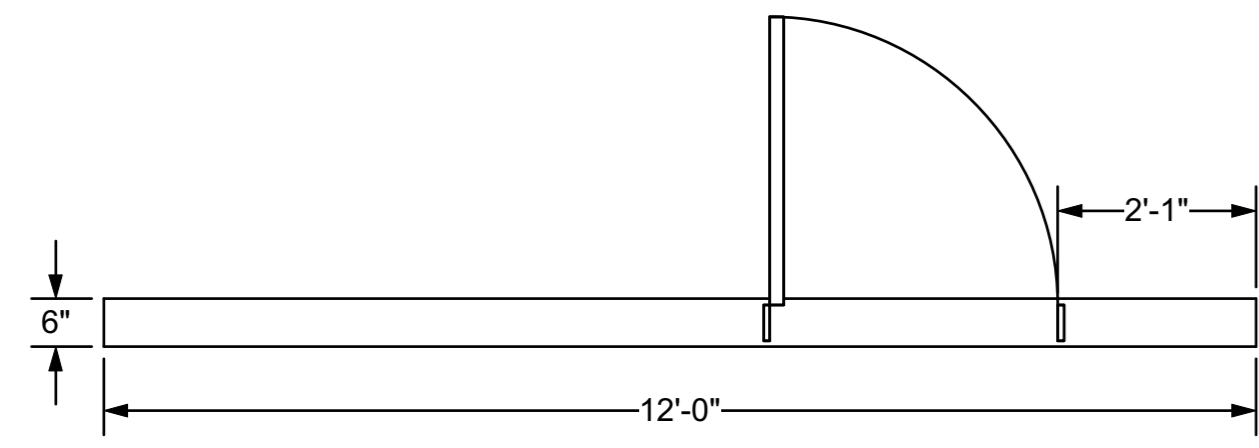


4 Plan View of SR Wall
Scale: 1/2" = 1'-0"

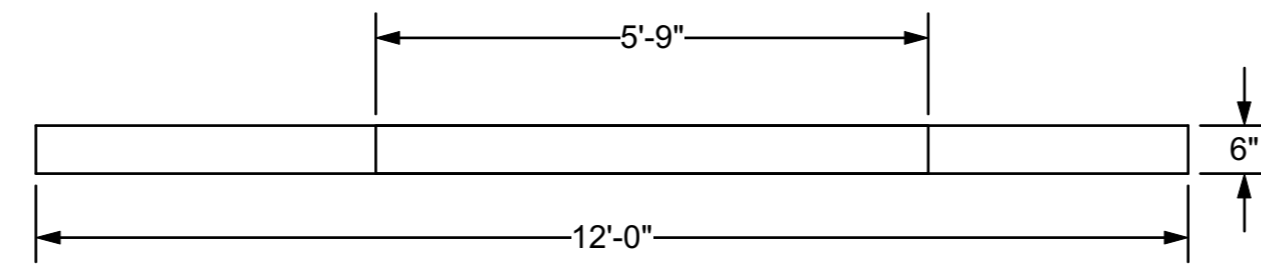


5 Plan View of Center Wall
Scale: 1/2" = 1'-0"

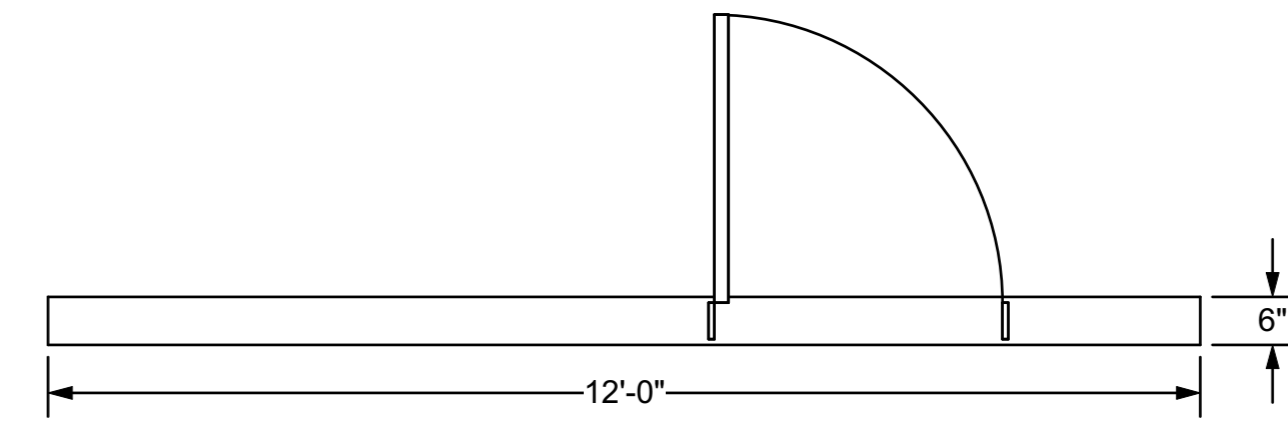


6 Plan View of SL Wall
Scale: 1/2" = 1'-0"

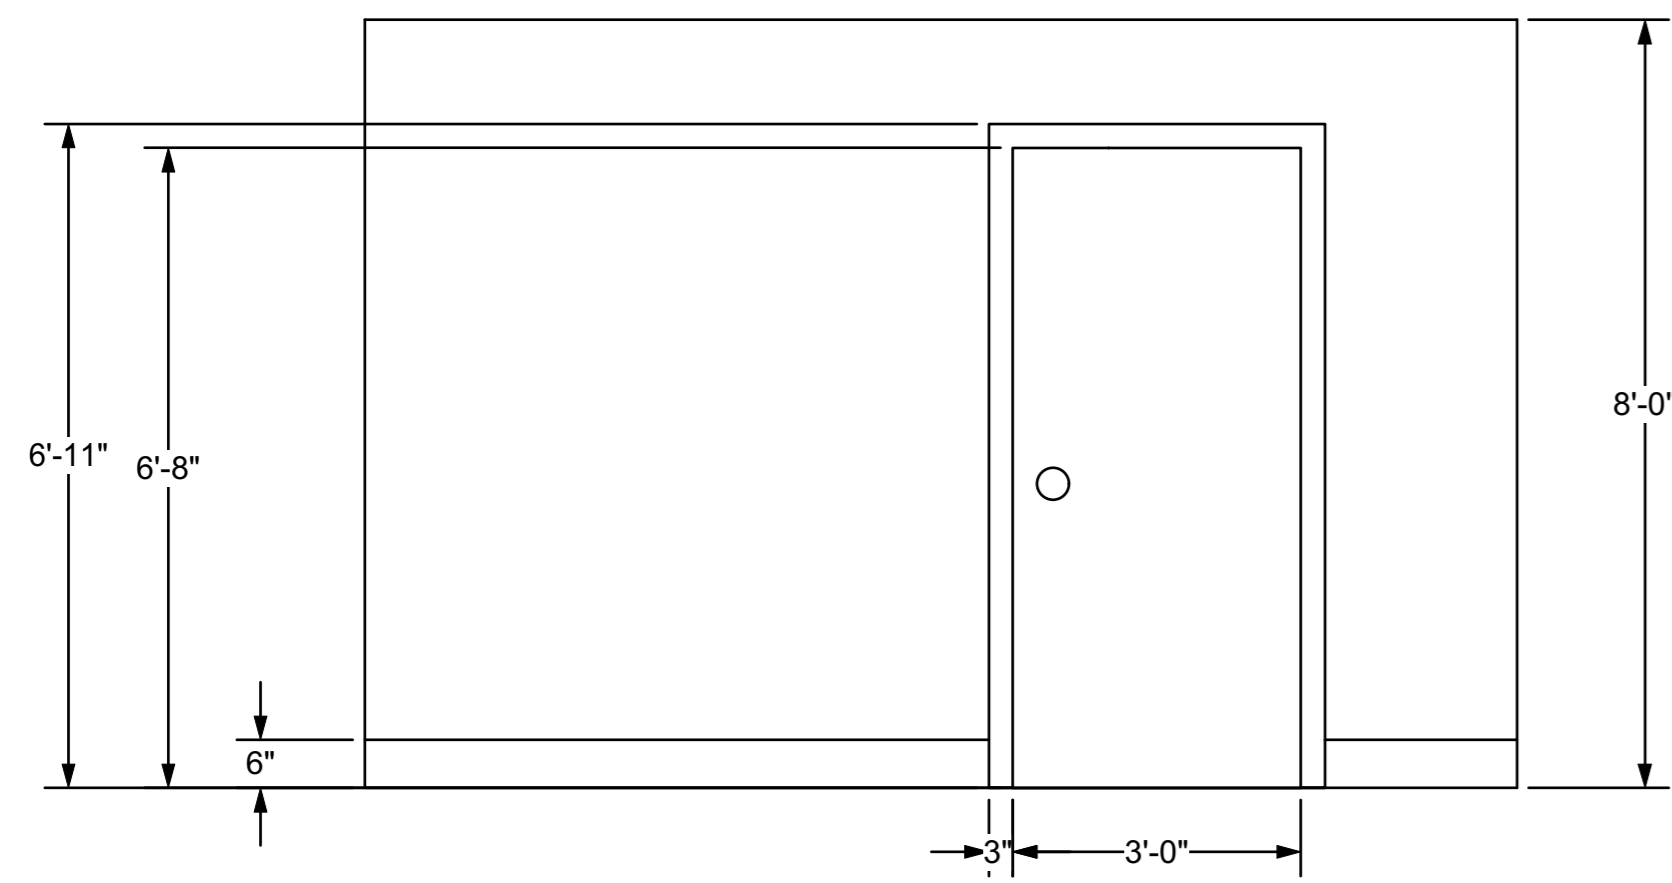


1 SR Wall Interior
Scale: 1/2" = 1'-0"

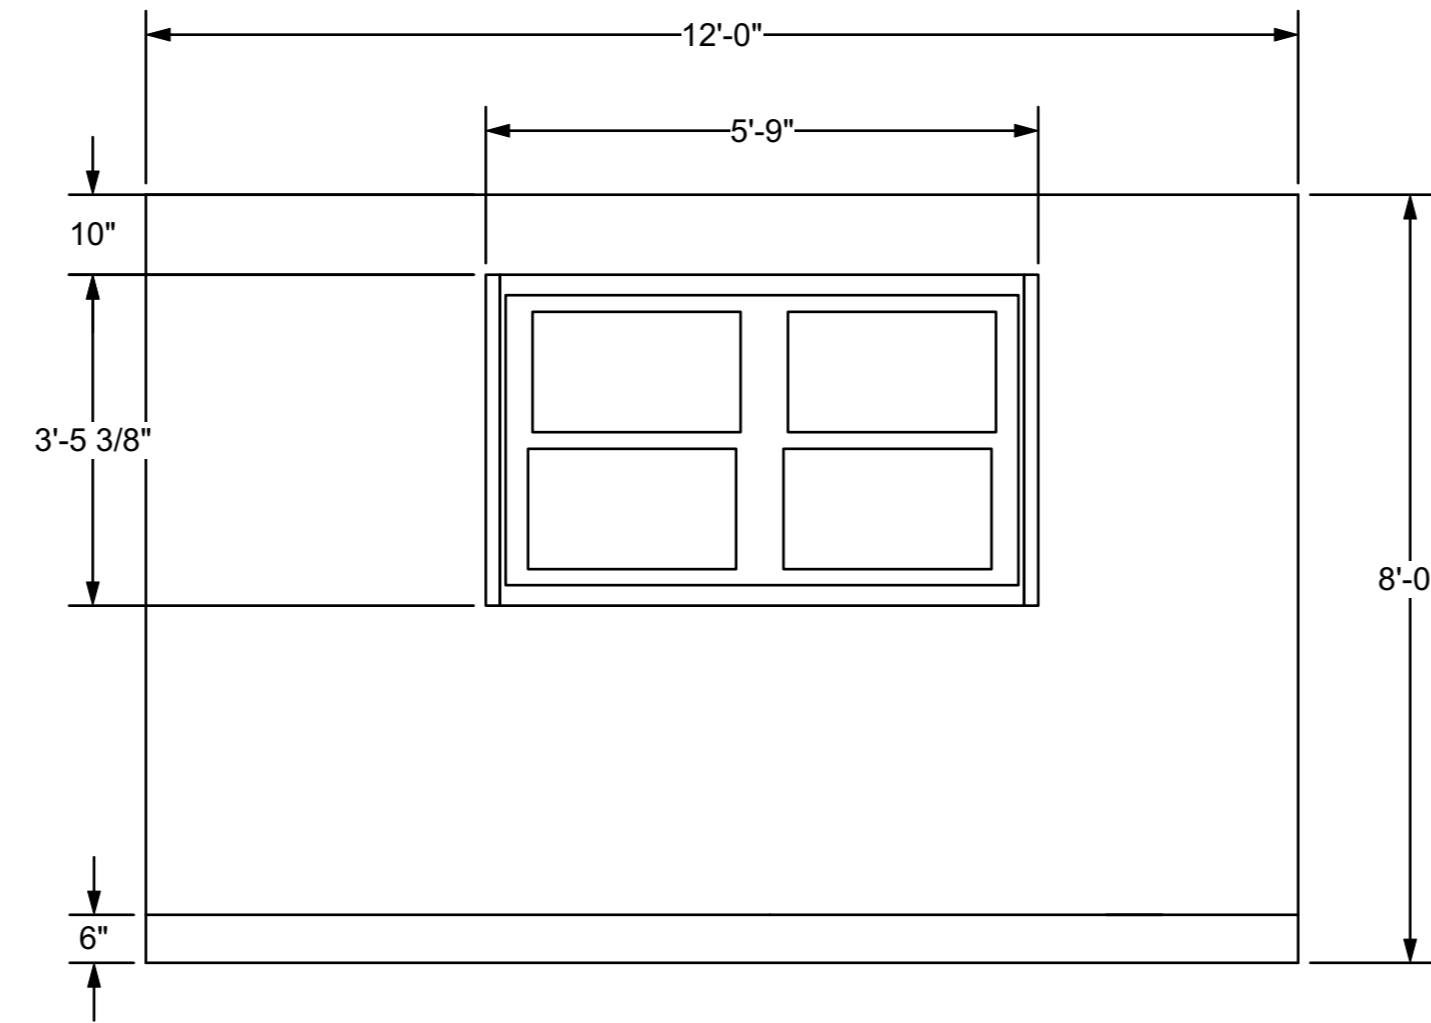


2 Center Wall
Scale: 1/2" = 1'-0"

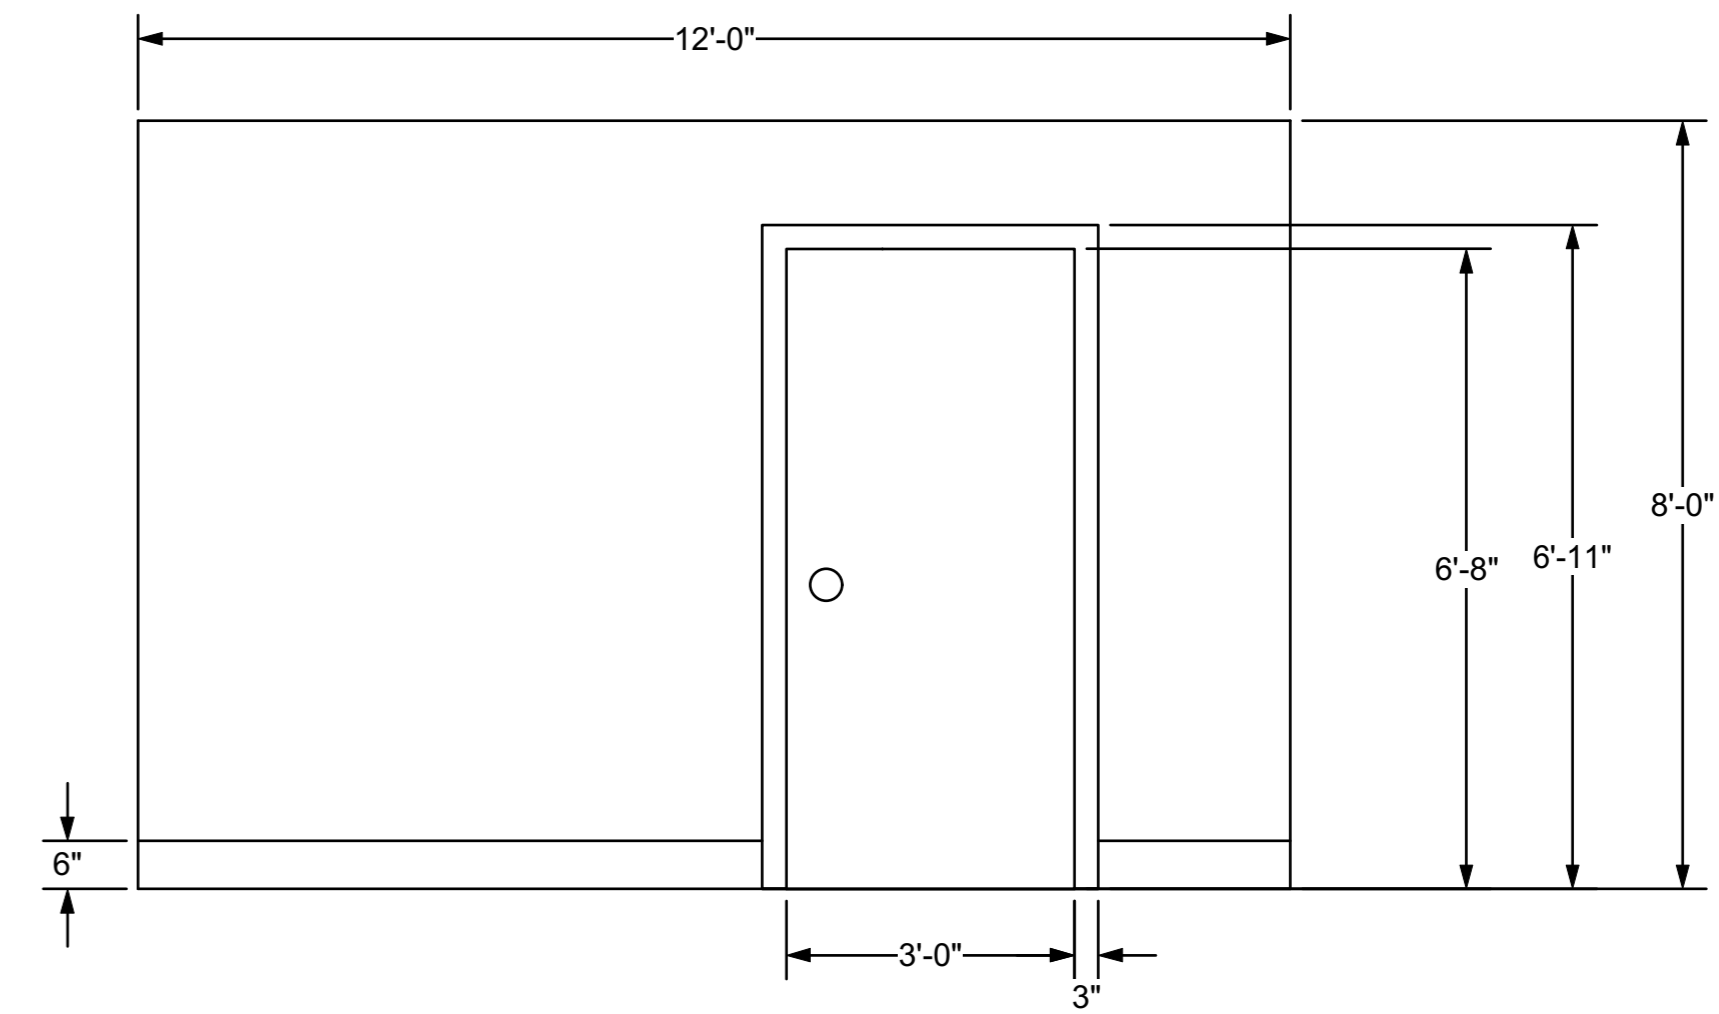


3 SL Wall
Scale: 1/2" = 1'-0"

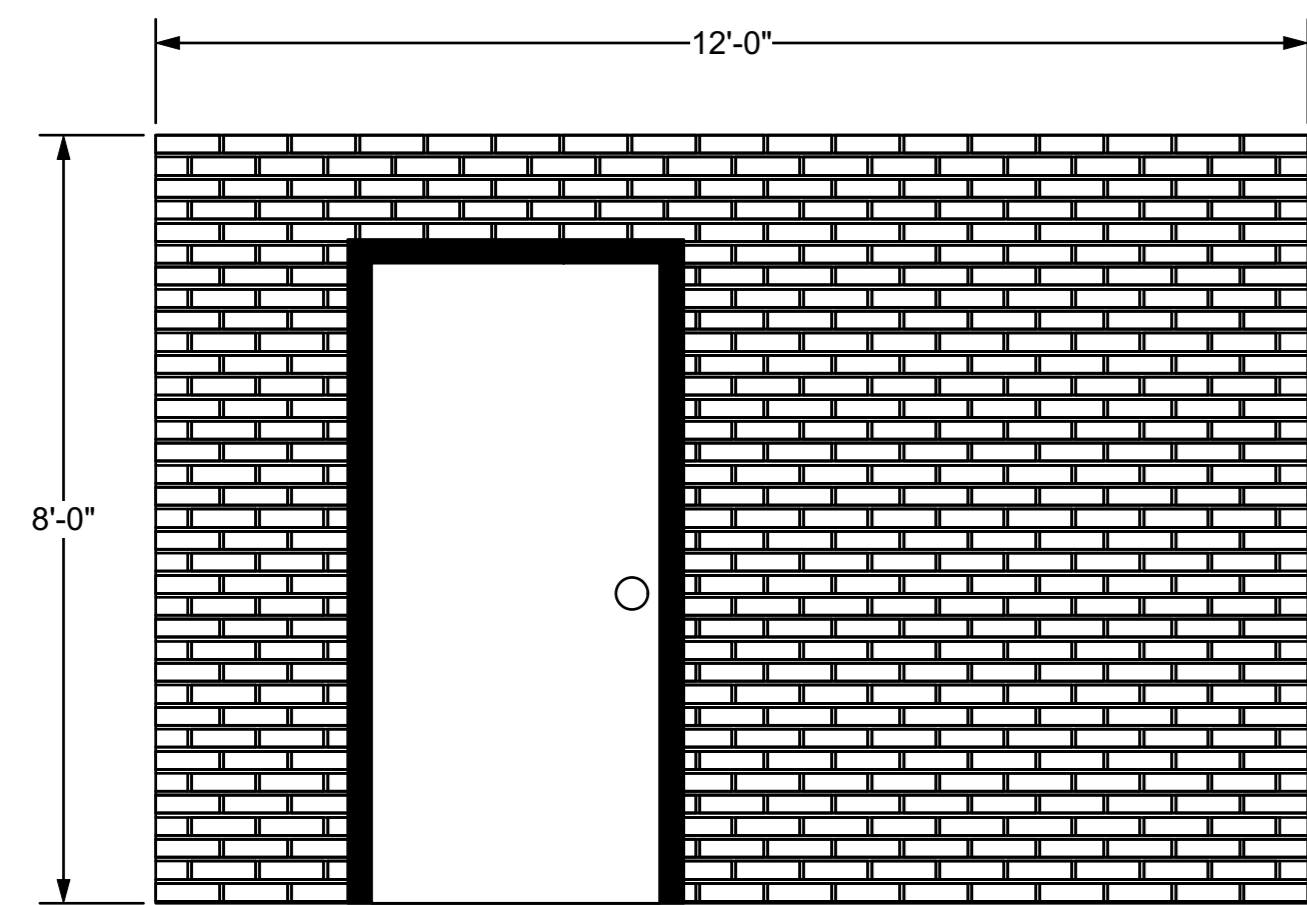

7 SR Wall Exterior
Scale: 1/2" = 1'-0"

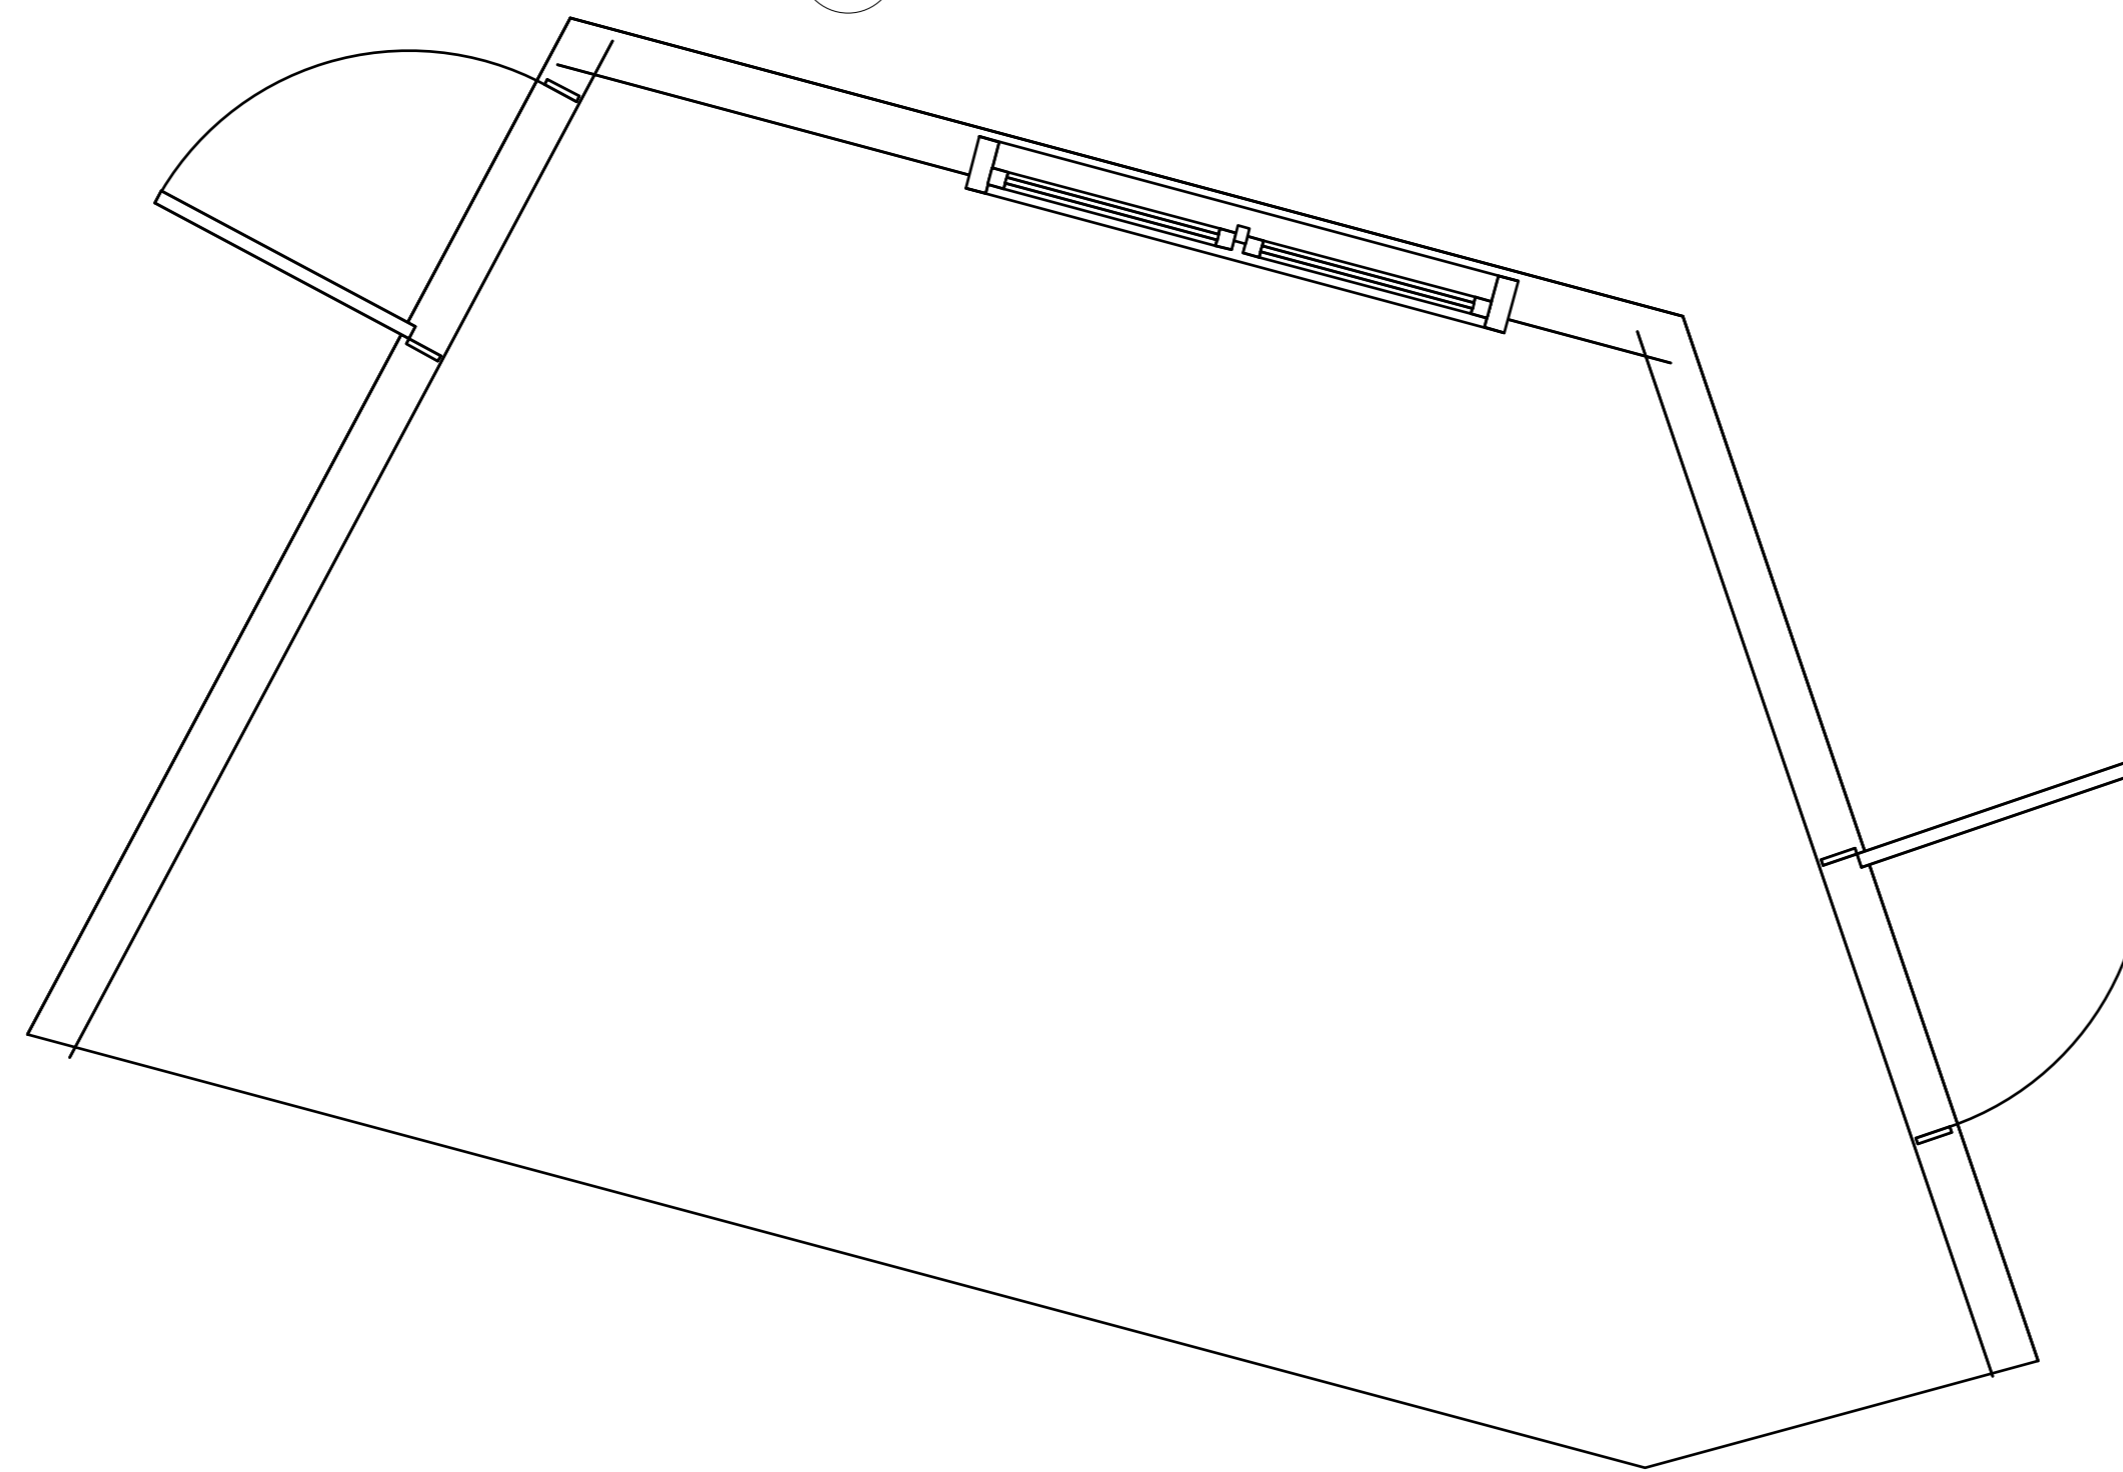

9 Plan View of First Floor Walls
Scale: 1/2" = 1'-0"

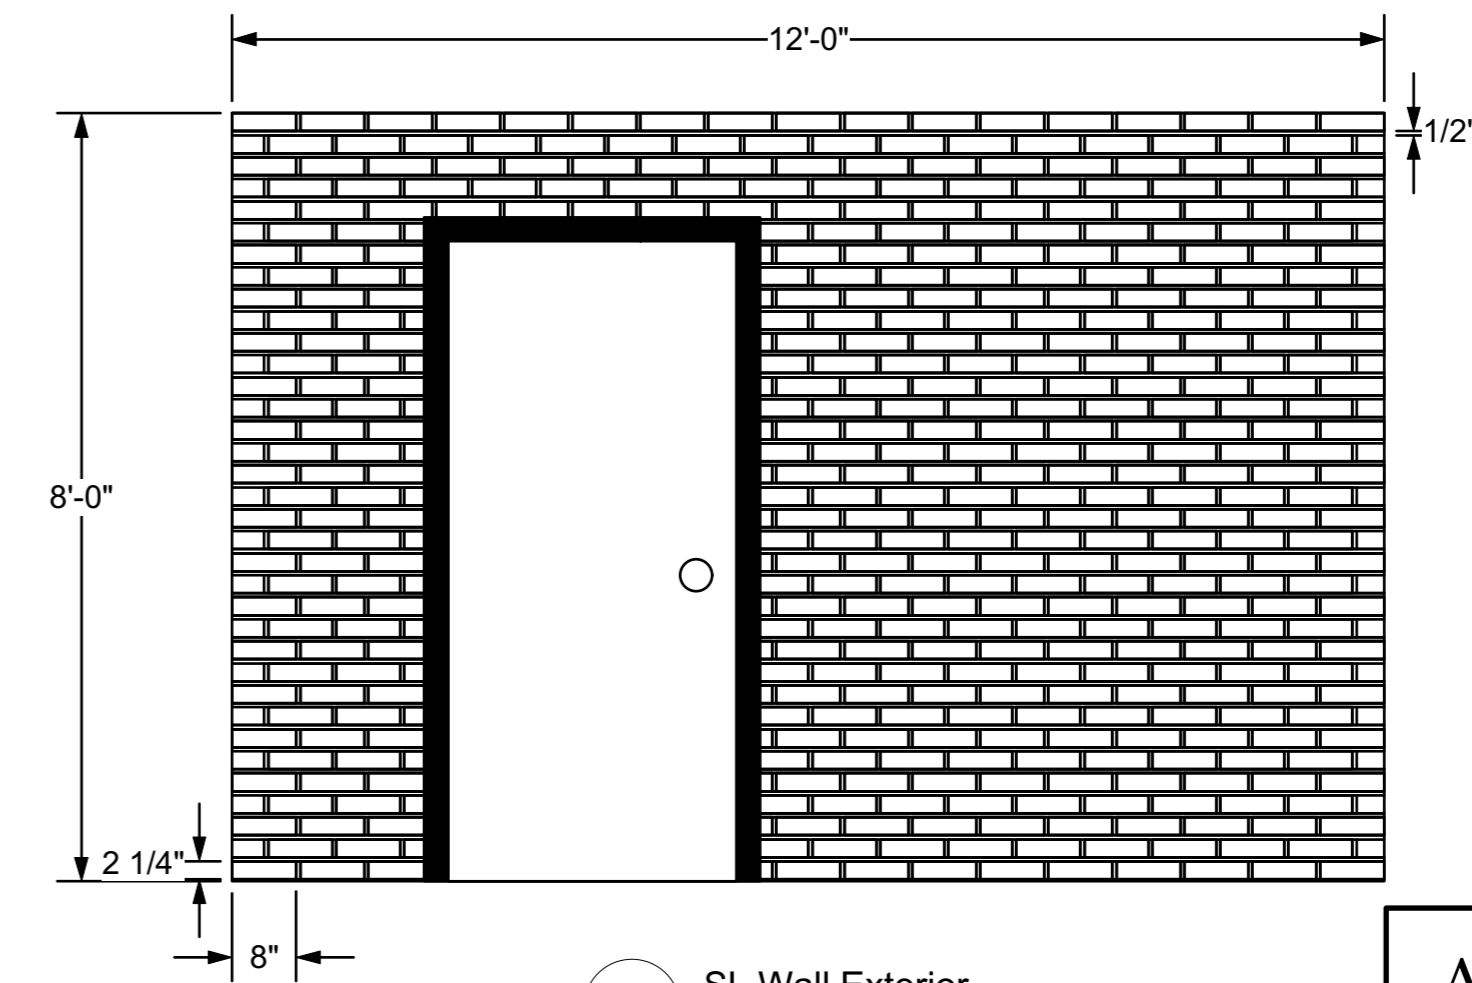

8 SL Wall Exterior
Scale: 1/2" = 1'-0"

An Evening with Tennessee Williams	
First Floor Walls	Date : 01/09/2019
Brevard College, Morrison Playhouse	Scale : 1/2" = 1'
Director : Catherine Barricklow	Sht-10
Designer : Teila Vochatzer	
Revisions : Rv. 2.0 01/11/2019	OF
NOT TO SCALE	10